



73.00

South Elevation



73.00

East Elevation




73.00

North Elevation

Elevation shown with former 'modern' planters recently removed.

Materials

- Walls - Soft red brickwork
- Roof - Natural slate
- Joinery - Painted wood.

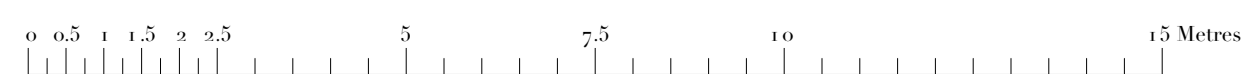

ROGER BALMER
DESIGN

FOUNTAIN HOUSE STUDIO THE STREET EAST BERGHOLT COLCHESTER CO7 6TB
Telephone: 01206 299477 Email: enquiries@rogerbalmerdesign.co.uk

Client	Project	Drawing	
Mr and Mrs Storey	The Old Rectory Church Street Lavenham	Elevations as Existing	
Scale	Date	Del.	Drawing no. Rev.
1:100 at A1	October 2023	MJJ	2523 - 13

Contractors must verify all dimensions and information on site prior to commencement of work. Do not scale from drawing.
© Roger A Balmer Ltd