

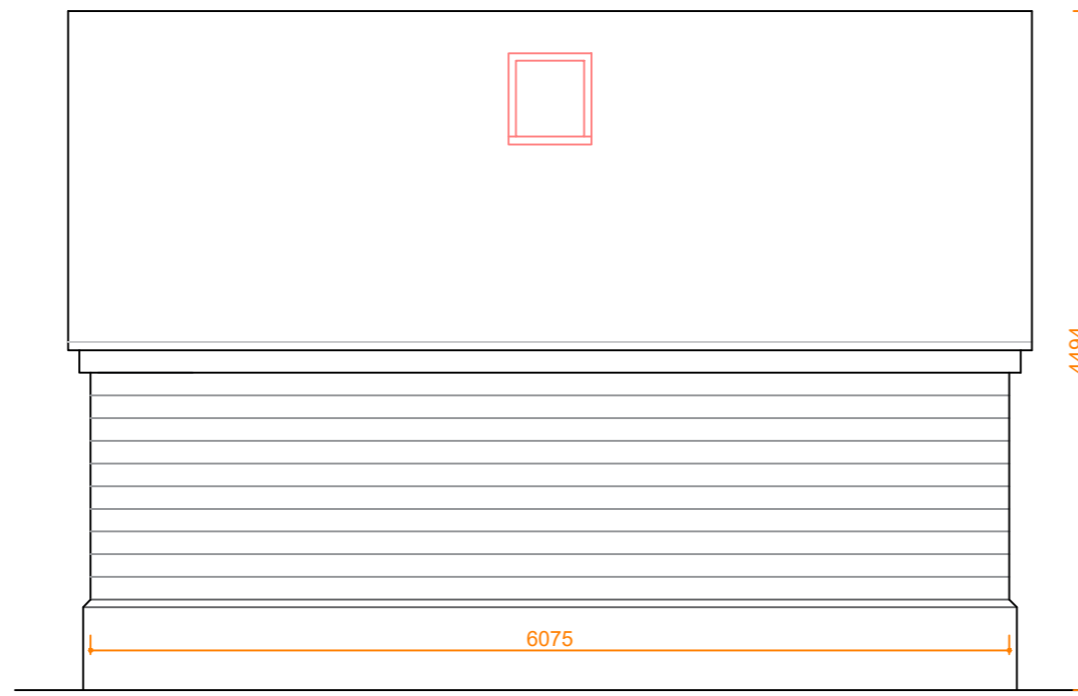



Front

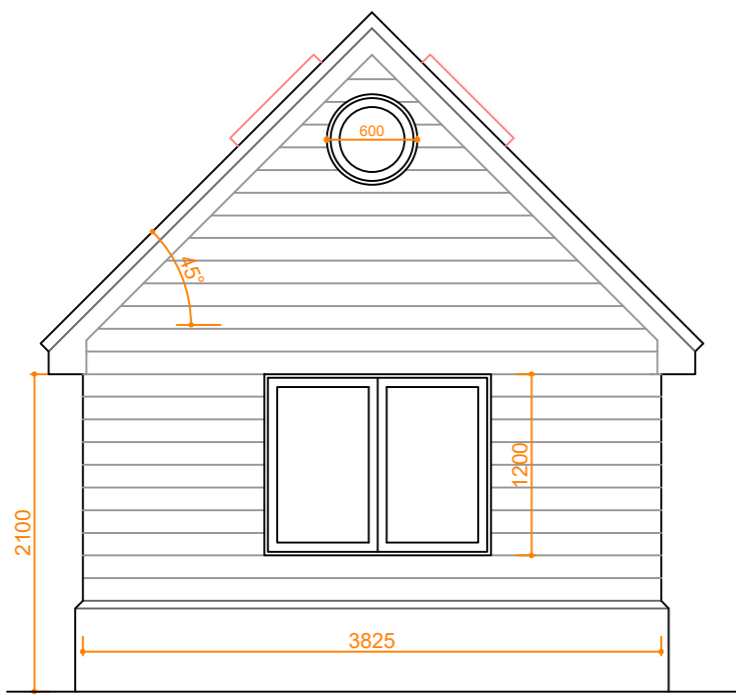


Side

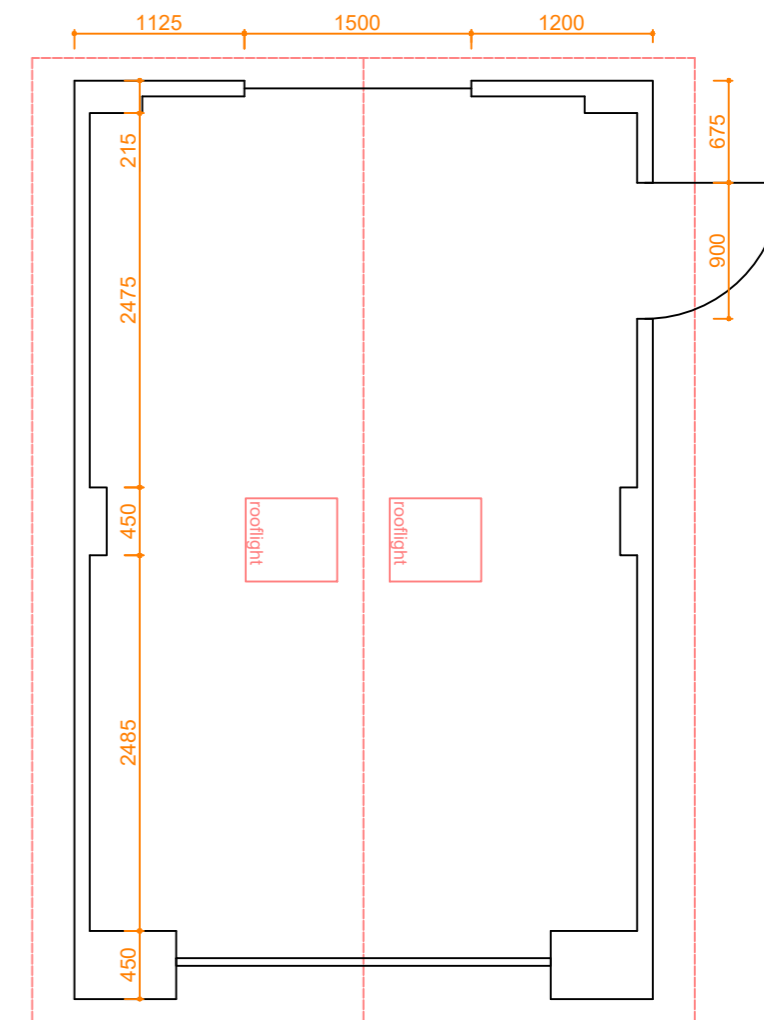

Rear

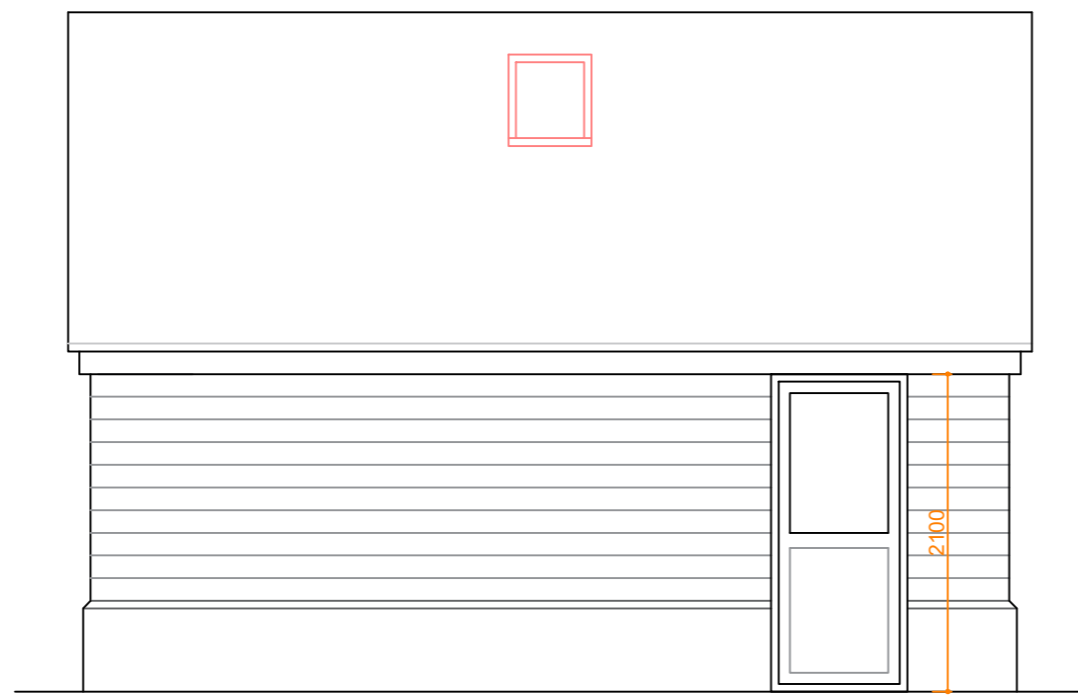

Side

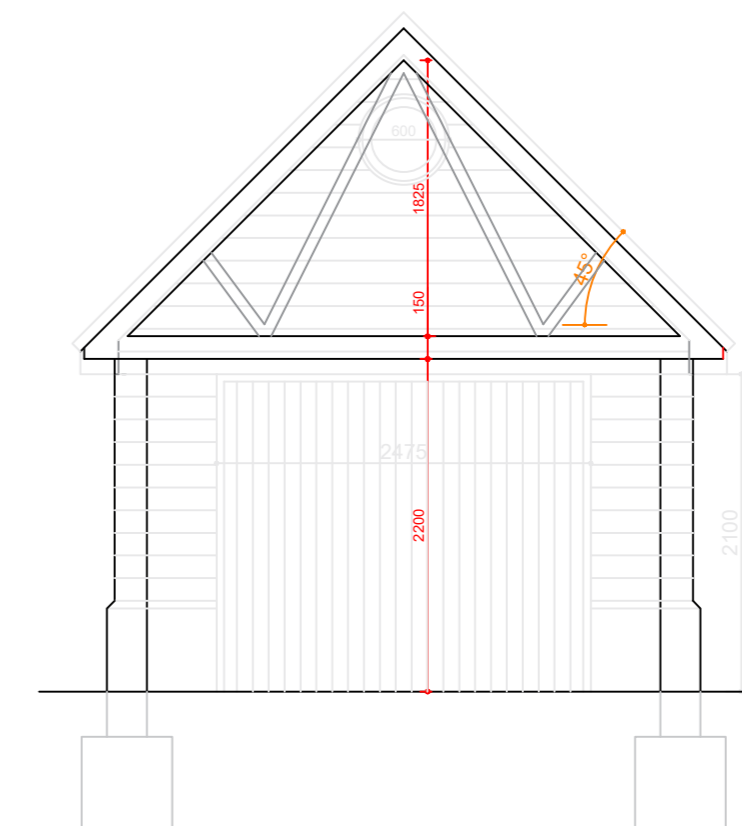

**Please note:**  
 This drawing is to be used as an aid to achieve planning / building regs approval and as a guide for the proposed works. Dimensions, levels and existing construction materials are to be checked on site prior to construction of proposed works. Therefore, design can be subject to amendment.  
 All structural work to be overseen by a structural engineer.

**Important note:** All measurements to be checked on site before any construction takes place. Do not scale from this drawing.

**AGC Consultants**  
 14 Seafield Ave.  
 Mistley  
 Essex  
 CO11 1UE  
 07792 830411



|               |  |        |
|---------------|--|--------|
| Client        | Aaron Holloway   |        |
| Project title | Side extensions at:<br>Yew Tree Cottage,<br>Ipswich Road,<br>Offton. IP8 4SF |        |
| Drawing title | Garage - proposed floor<br>plan, elevations & section                        |        |
| Scale         | 1:50@A2  |        |
| Date          | 02/02/24   |        |
| Dwg No        |  | Rev No |

0469/PL/06