
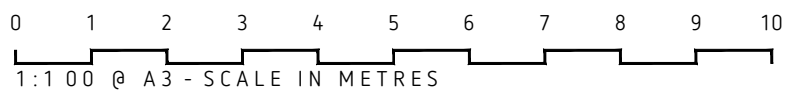
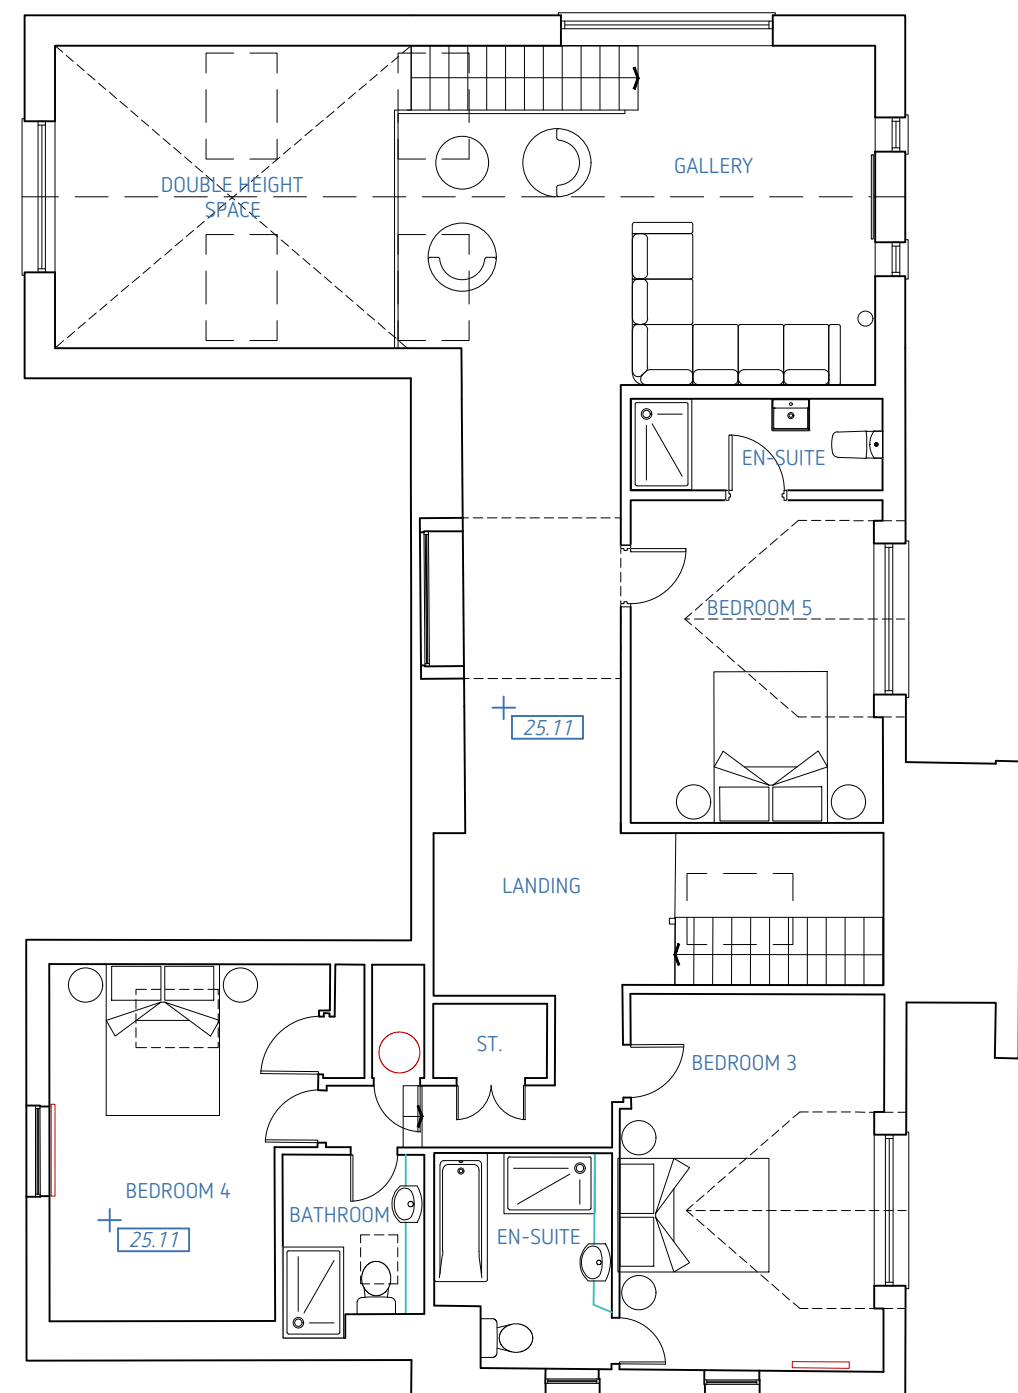


CONTRACTORS MUST CHECK ALL DIMENSIONS AND ONLY WORK FROM FIGURED DIMENSIONS - DISCREPANCIES MUST BE REPORTED IMMEDIATELY TO THE ARCHITECT TO AVOID INSTRUCTIONS BEFORE PROCEEDING

IF IN DOUBT - ASK

DATE: REVISION:

- -

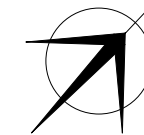

# PROPOSED FIRST FLOOR PLAN

 BEN WHITE ARCHITECTURE LIMITED  
T: 01872 858865 E: info@benwhitearchitecture.co.uk  
www.benwhitearchitecture.co.uk

PROJECT TITLE:  
ALTERATIONS & EXTENSIONS  
TO GREENCLOSE  
HARLYN BAY

DRAWING STATUS:  
**PLANNING**  
SCALE: @ A3

DATE:  
JAN' 2024  
DRAWN: RN

PROJECT NO.:  
**23043.3.0006**

STAGE: DRAWING NO.: REVISION:  
-