

EXISTING EXTERNAL MATERIALS

- ROOF FINISH:
- SLATE
- FIBRE CEMENT SLATE
- EXTERNAL WALLS:
- RENDERED BLOCKWORK
- NATURAL STONE
- WINDOWS/ EXTERNAL DOORS:
- TRIPLE/ DOUBLE/ SINGLE GLAZED uPVC FRAMES

CONTRACTORS MUST CHECK ALL DIMENSIONS AND ONLY WORK FROM FIGURED DIMENSIONS - DISCREPANCIES MUST BE REPORTED IMMEDIATELY TO THE ARCHITECT TO AWAIT INSTRUCTIONS BEFORE PROCEEDING

IF IN DOUBT - ASK

DATE: REVISION:

- -




NORTH WEST ELEVATION

SOUTH WEST ELEVATION



SOUTH EAST ELEVATION

NORTH EAST ELEVATION

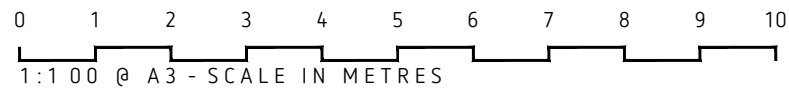

EXISTING ELEVATIONS



BEN WHITE ARCHITECTURE LIMITED
 T: 01872 858865 E: info@benwhitearchitecture.co.uk
 www.benwhitearchitecture.co.uk

PROJECT TITLE:
 ALTERATIONS & EXTENSIONS
 TO GREENCLOSE
 HARLYN BAY

DRAWING STATUS:
PLANNING
 SCALE: @ A3

DATE:
 OCT 2023
 DRAWN: SD/ AP

PROJECT NO. STAGE DRAWING NO. REVISION:
23043.3.0004 -