
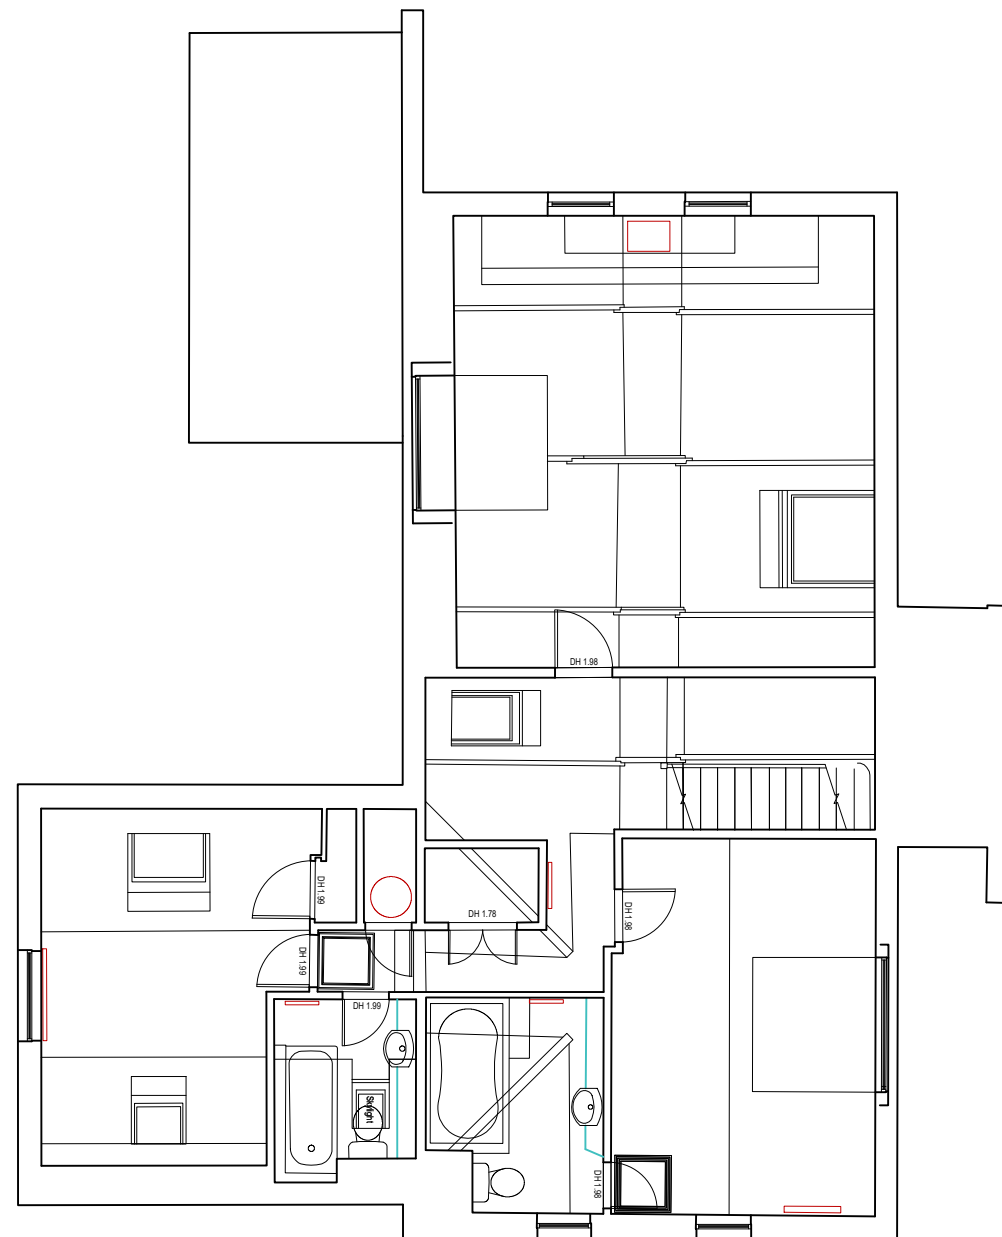
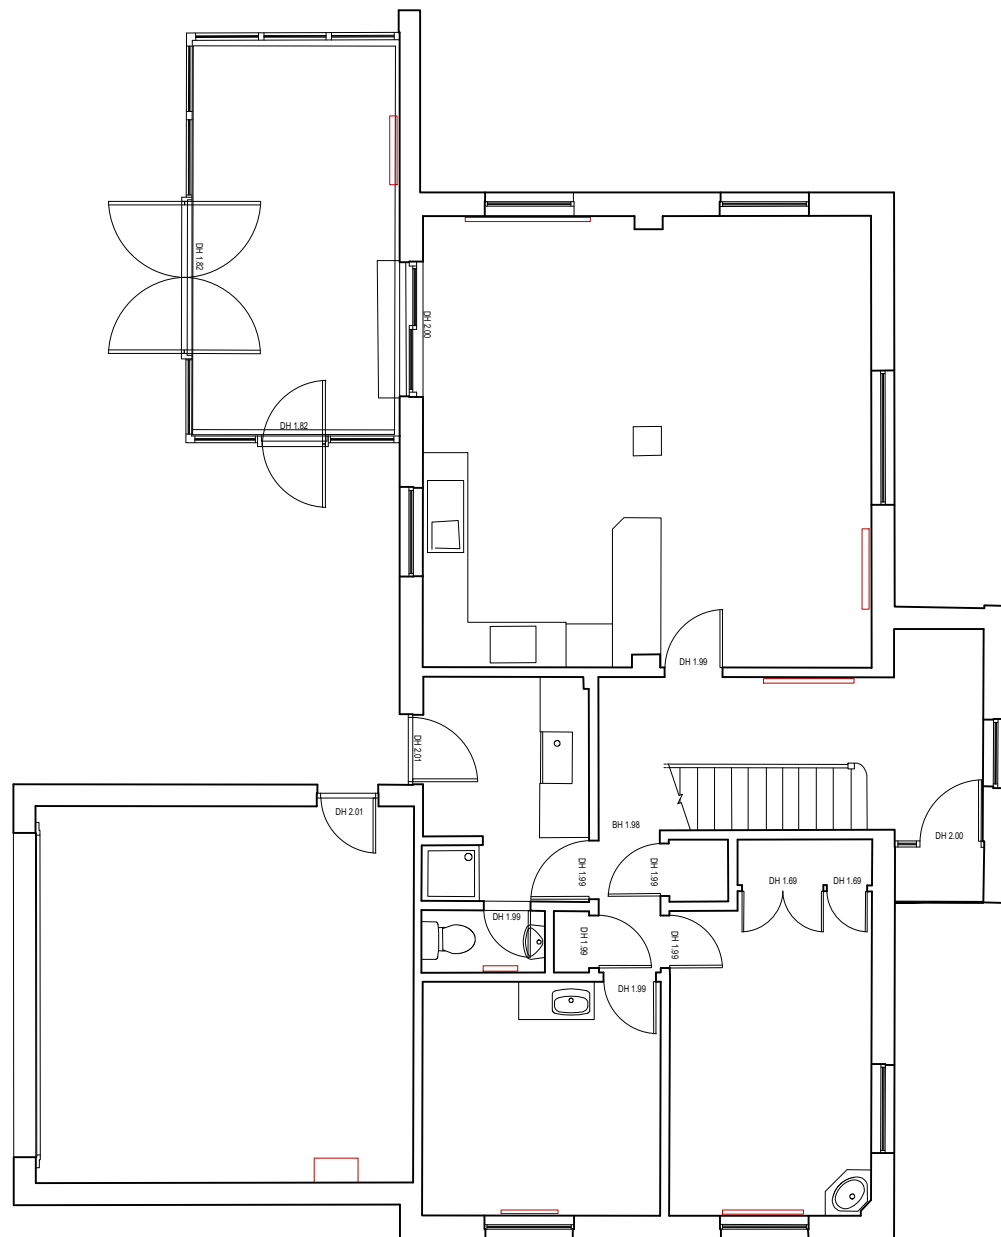


CONTRACTORS MUST CHECK ALL DIMENSIONS AND ONLY WORK FROM FIGURED DIMENSIONS - DISCREPANCIES MUST BE REPORTED IMMEDIATELY TO THE ARCHITECT TO AVOID INSTRUCTIONS BEFORE PROCEEDING

IF IN DOUBT - ASK


DATE: REVISION:

- -

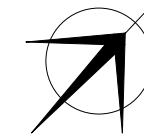

GROUND FLOOR PLAN

FIRST FLOOR PLAN

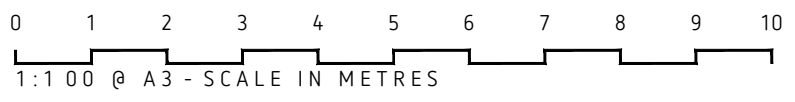

EXISTING FLOOR PLANS

 BEN WHITE ARCHITECTURE LIMITED
T: 01872 858865 E: info@benwhitearchitecture.co.uk
www.benwhitearchitecture.co.uk

PROJECT TITLE:
ALTERATIONS & EXTENSIONS
TO GREENCLOSE
HARLYN BAY

DRAWING STATUS:
PLANNING
SCALE: @ A3

DATE:
OCT 2023
DRAWN: SD/ AP

PROJECT NO.: STAGE: DRAWING NO.: REVISION:
23043.3.0003 -