


scale 1:50  
METRES



GROUND FLOOR PLAN LAY-OUT  
1:50

scale 1:50  
FEET

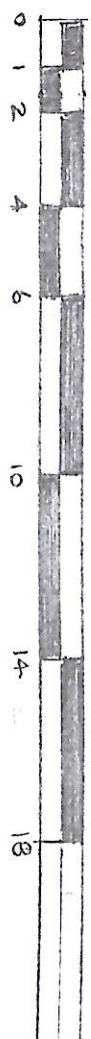

**SHEET 3 OF 7** | **GROUND FLOOR PLAN LAY-OUT**

**PROPOSED SUB DIVISION OF SINGLE DWELLING INTO TWO DWELLINGS AT:-**  
**62 PENNINE ROAD MILLBROOK SOUTHAMPTON SO16 499**