


PLAN AS PROPOSED Scale 1: 100

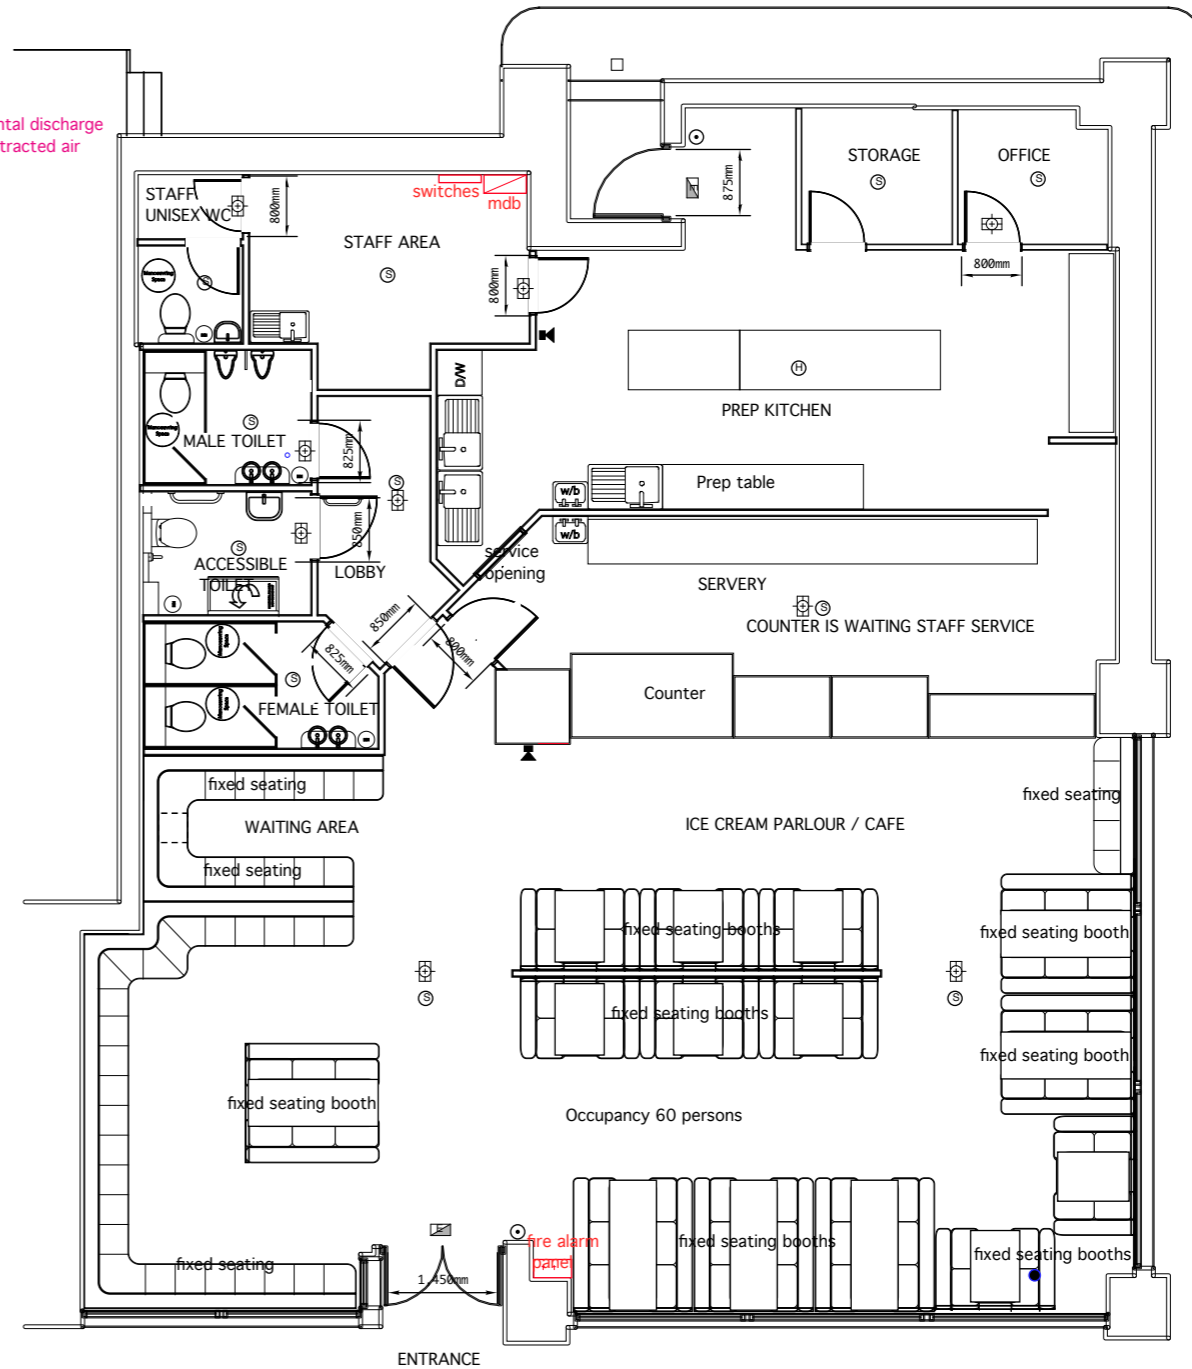

PLAN AS EXISTING Scale 1: 100

Finnieston Street

Finnieston Street

REV: PML : 14/02/24
Extract pcanopy and grill positions moved.



Severino Design Ltd : tel :07768743718
 CLIENT : Big Licks Ateeq Ahmed
 PROJECT : Big Licks Finnieston
 Drwg no. SD 209.05 PL REV: (A)
 Drawing : Existing and proposed Plan
 Scale : 1:100 @ A3