


PLAN AS PROPOSED Scale 1: 100

Purified Air UV-O 1000
 Prefilters, bag filters and carbon filters.
 450 mm diameter duct.
 3 Way louvred horizontal discharge to disperse heated extracted air over a larger area.

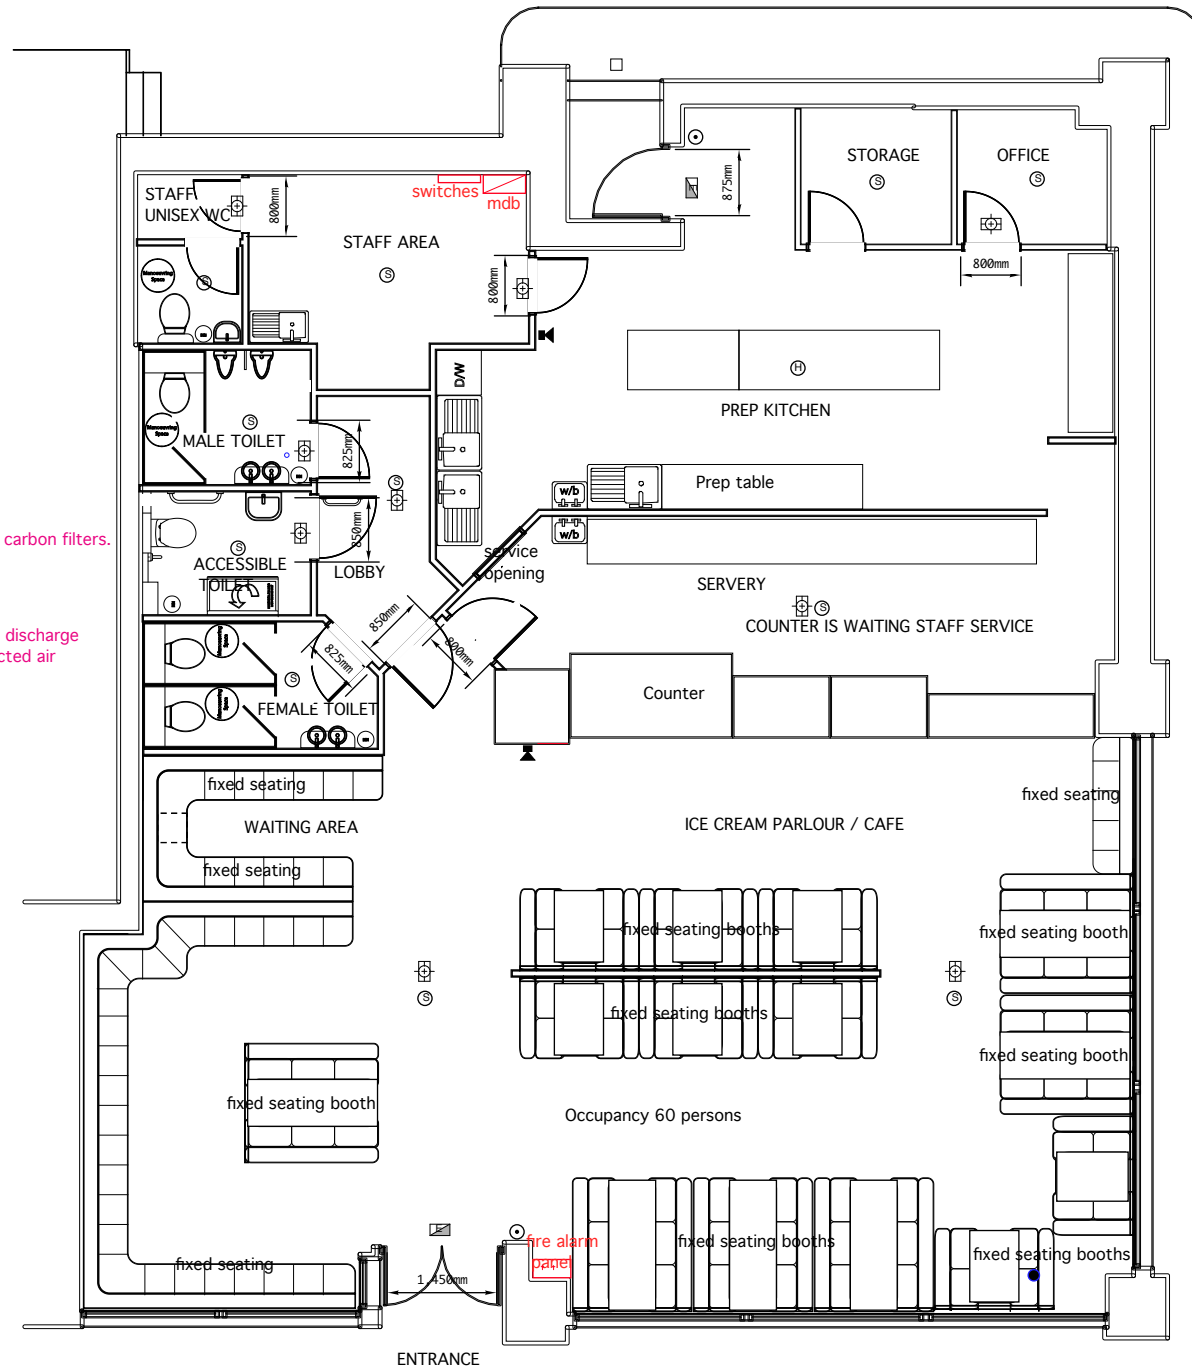

PLAN AS EXISTING Scale 1: 100

Finnieston Street

Finnieston Street

	Severino Design Ltd : tel :07768743718
	CLIENT : Big Licks Ateeq Ahmed
	PROJECT : Big Licks Finnieston
	Drwg no. SD 209.05 PL REV:
	Scale : 1:100 @ A3