


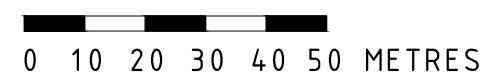

EXISTING SITE LOCATION PLAN
 SCALE 1:1250 @ A3



PROPOSED SITE LOCATION PLAN
 SCALE 1:1250 @ A3

NOTES: THIS DRAWING IS THE COPYRIGHT OF MODH DESIGN LTD. IT MAY NOT BE COPIED, ALTERED OR REPRODUCED WITHOUT WRITTEN AUTHORITY. THE USE OF THIS DRAWING BY THIRD PARTIES IS ENTIRELY AT THEIR OWN RISK.
 THE DRAWING MUST NOT BE SCALED. ALL LEVELS AND DIMENSIONS MUST BE CHECKED ON SITE. FIGURED DIMENSIONS MUST BE CHECKED ON SITE. FIGURED DIMENSIONS SHOULD BE TAKEN IN PREFERENCE TO SCALED DIMENSIONS.

FOR PLANNING APPLICATION
 SUBMISSION PURPOSES ONLY

LINE DENOTES SITE APPLICATION BOUNDARY

HATCH DENOTES PROPOSED EXTENSIONS TO HOTEL UNDER CONSTRUCTION REF:23/00610/FUL

HATCH DENOTES PROPOSED EXTENSIONS TO HOTEL TO BE CONSIDERED WITHIN THIS APPLICATION

A 22.0124 PROPOSED GLAZED COURTYARD FOR SPA, CAR PARK LAYOUT ALTERATIONS, BIN STORE LOCATION AMENDED

REVISIONS: DATE: NOTE:



A | STUDIO 1, NEW BARN FARM, SUN HILL, CALBOURNE, 10W P030 4JA
 T | 01983 555051
 W | WWW.MODHDESIGN.CO.UK
 E | HELLO@MODHDESIGN.CO.UK

CLIENT:
 A2K LEISURE LLP

PROJECT:
 PROPOSED SPA BUILDING & CAR PARK ALTERATIONS AT THE ALBION HOTEL, FRESHWATER BAY, FRESHWATER P040 9RA

DRAWING TITLE:
 EXISTING & PROPOSED SITE LOCATION PLAN

SCALE: 1:1250@A3 DATE: APRIL 23 DRAWN: EF

STAGE: PLANNING APPLICATION CHECKED BY: CC

JOB NUMBER: MDA223 DRAWING NUMBER: PL 01 REVISION: A