


PROPOSED NORTH ELEVATION
SCALE 1:100 @ A1




PROPOSED EAST ELEVATION
SCALE 1:100 @ A1

EXTERNAL SPA LIGHTING:

BULBS TO BE A WARM WHITE MAX 2700K, 40W BULBS OR EQUIVALENT IN LED UNLESS OTHERWISE SPECIFIED. EMERGENCY ESCAPE LIGHTING TO BE COMPLIANT WITH BS5266-1:2016. LIGHTING SHOWN TO BE RECESSED BENEATH ROOF OVERHANG WHERE POSSIBLE.

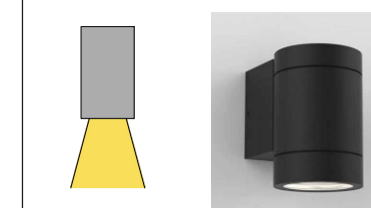

ASTRO DARTMOUTH OUTDOOR WALL LIGHT | Max 6W LED GU10 BULB, DIMENSIONS: H 98 X W 65 X D 96MM

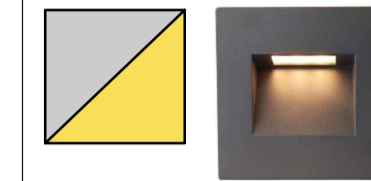

NEW LOW LEVEL STEP/WALL DOWNWARD WALL LIGHT SEVERUS CCT | SQUARE GUIDE LIGHT 15W | IP65 | BLACK

NOTES: THIS DRAWING IS THE COPYRIGHT OF MODH DESIGN LTD. IT MAY NOT BE COPIED ALTERED OR REPRODUCED WITHOUT WRITTEN AUTHORITY. THE USE OF THIS DRAWING BY THIRD PARTIES IS ENTIRELY AT THEIR OWN RISK.

THE DRAWING HAS BEEN TRACED FROM RECEIVED PDF PLANS PROVIDED BY THE CLIENT. IT IS THE RESPONSIBILITY OF CONSULTANTS, CONTRACTORS AND SUB-CONTRACTORS TO ENSURE ALL DIMENSIONS ARE CHECKED & CONFIRMED ON SITE PRIOR TO ANY WORKS COMMENCING. FABRICATION, GRADING OF PRODUCTS AND INSTALLATION MATERIALS TO BE MARINE GRADE 316.

ALL PROPOSED METAL & IRONWORKERY TO BE MARINE GRADE 316.

EXTERIOR LIGHTING TO FOLLOW AONB GUIDANCE. REPLACEMENT OR PROPOSED LIGHTS TO BE HOODED, RECESSED OR BENEATH OVERHANG WITH LIGHT FOCUSING DOWNWARDS AS NOT TO IMPEDE ON DARK SKIES.

PROPOSED STORM SHUTTERS LOCATED ON GF SOUTH ELEVATION BEDROOMS & BAR AREA.

**FOR PLANNING APPLICATION
SUBMISSION PURPOSES ONLY**

LEGEND:

1. PAINTED RENDER
2. WHITE uPVC WINDOWS AND DOORS
3. ASPHALT FELT FLAT ROOF
4. SLATE ROOF
5. CLAY HIP TILES
6. RENDERED QUOINS
7. METAL PAINTED BALUSTRADE WITH TIMBER HANDRAILS
8. UPVC FASCIAS AND SOFFITS
9. UPVC GUTTERS AND DOWNPIPES
10. METAL SECURITY RAILING
11. PAINTED RENDERED COLUMNS
12. METAL FIRE EXIT STAIR
13. GREY uPVC WINDOWS AND DOORS
14. POWDER COATED ALUMINIUM WINDOWS AND DOORS
15. COMPOSITE DECKING
16. GLAZED BALUSTRADE
17. SINGLE PLY MEMBRANE FLAT ROOF
18. COMPOSITE PARPET CAPING WITH COPING DETAIL
19. METAL BALUSTRADE WITH TIMBER HANDRAIL NEW DESIGN
20. RENDERED PARTITION WALL
21. GLAZED ROOF COVERING TO CREATE COVERED COURTYARD

A 22.0124 PROPOSED GLAZED COURTYARD FOR SPA, CAR PARK LAYOUT ALTERATIONS, BIN STORE LOCATION AMENDED

REVISIONS: DATE: NOTE:



A | STUDIO 1, NEW BARN FARM, SUN HILL, CALBOURNE, IOW PO30 4JA
T | 01983 555051
W | WWW.MODHDESIGN.CO.UK
E | HELLO@MODHDESIGN.CO.UK

CLIENT:
A2K LEISURE LLP

PROJECT:
PROPOSED SPA BUILDING & CAR PARK ALTERATIONS AT THE ALBION HOTEL, FRESHWATER BAY, FRESHWATER PO40 9RA

DRAWING TITLE:
PROPOSED ELEVATIONS - NORTH & EAST

SCALE: 1:100@A1 OR 1:200@A3 DATE: APRIL 23 DRAWN: EF

STAGE: PLANNING APPLICATION CHECKED BY: CC

JOB NUMBER: MDA223 DRAWING NUMBER: PL 207 REVISION: A