



BARR GAZETAS

Note:

- Proposed bulkhead LED external lights




- Proposed Bulkhead LED light**
- LED NOVA Full Moon Bulkhead
 - IP65
 - Integrated movement sensor

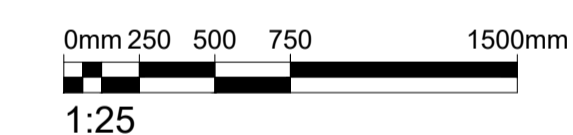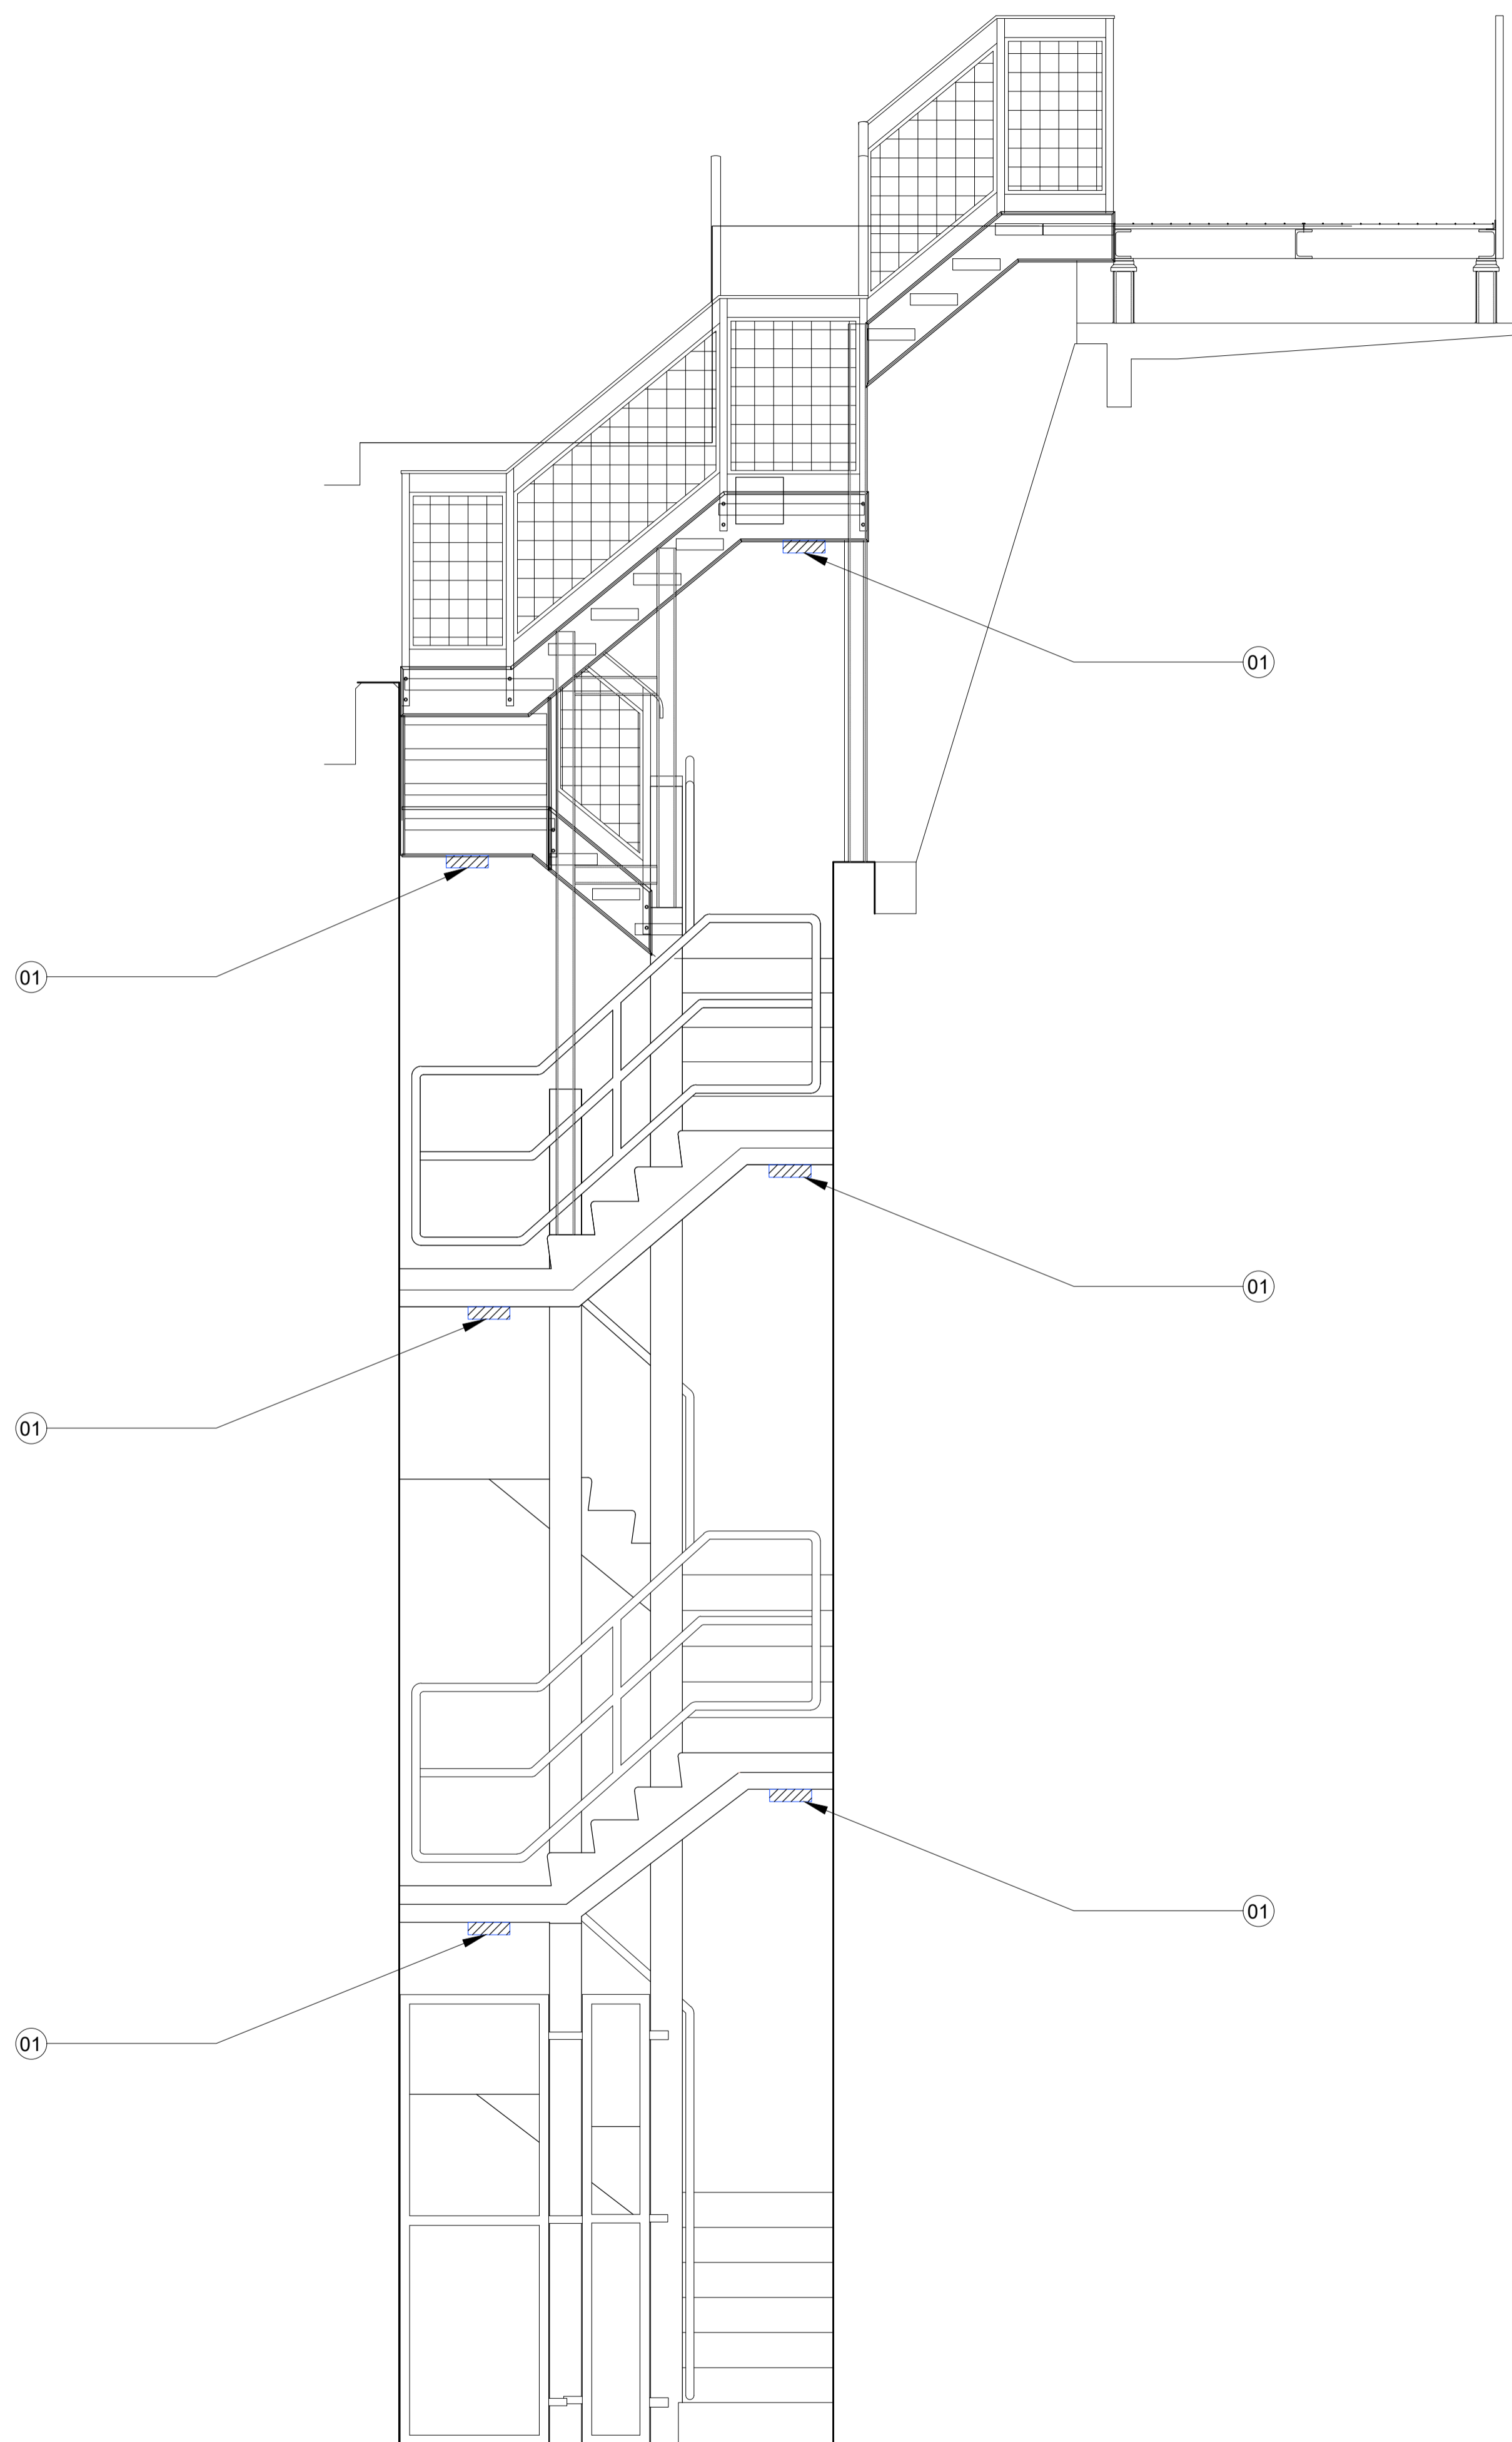

P1	Issued for Planning	PP	05.02.24
----	---------------------	----	----------

Rev.	Description	By	Date
------	-------------	----	------

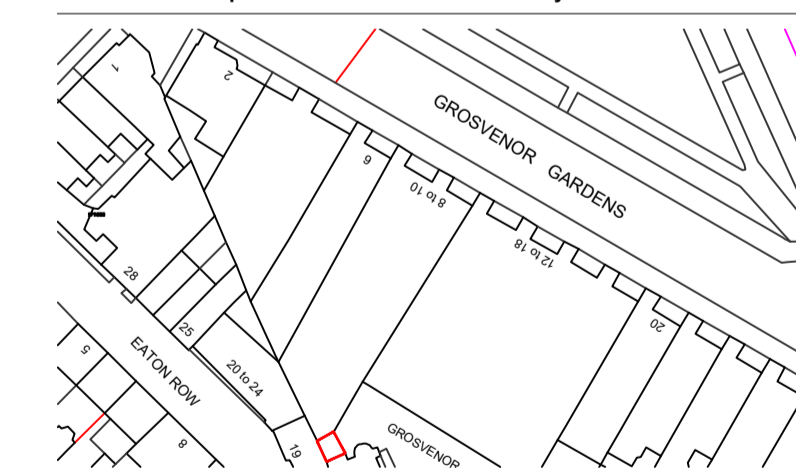

Client
Grosvenor

Project
8-10 Grosvenor Gardens

Title
Proposed Fire Escape Stair Elevation

Status	Purpose of issue	RIBA stage
S2	For Planning	6

Project No.	Drawn	Checked	Scale	Rev.
2118	PP	PP	1:25 @ A1 1:50 @ A3	P1

Drawing No.
2118-BG-MW-XX-DR-A-20.272

Do not scale from this drawing. The Contractor is to take and check all dimensions on site before work commences. Discrepancies must be reported to the Architect. Subcontractors must verify all dimensions on site before making a shop drawing or commencing manufacturing. This drawing is copyright. ©

© Copyright Barr Gazetas Ltd.
A 35, Heddon Street, London, W1B 4BP
T 0207 638 5581
W www.barrgazetas.com

01 Proposed Fire Escape Stair Elevation
20.272 1:25@A1, 1:50@A3