


1 North East Elevation - Proposed
3001 1:50



- Planning Material Key:**
- E1 - Existing Brickwork
 - E2 - Existing Roof Tiles & Ridge Tiles
 - E3 - Existing Blackened Timber Cladding
 - E4 - Existing White Painted Timber Windows/Doors
 - E5 - Existing White Stone/Render Portico/Door Surround
 - E6 - Existing White Painted Garage Doors
 - E7 - Existing Conservatory
 - E8 - Existing Lead Dormer Window
 - E9 - Existing Drainage & Gutters
 - E10 - Existing Rooflight
 - P1 - New Brickwork to Match Existing
 - P2 - New Roof Tiles to Match Existing
 - P3 - New Light Coloured Brickwork
 - P4 - New Aluminium Coping
 - P5 - New Aluminium Windows/Doors
 - P6 - New White Painted Timber Windows/Doors to Match Existing
 - P7 - New Timber Pergola
 - P8 - New Green Roof
 - P9 - New Rooflights
 - P10 - New Hard Landscaping
 - P11 - New Planters
 - P12 - New Painted Timber Garage Doors

2 South West Elevation - Proposed
3001 1:50

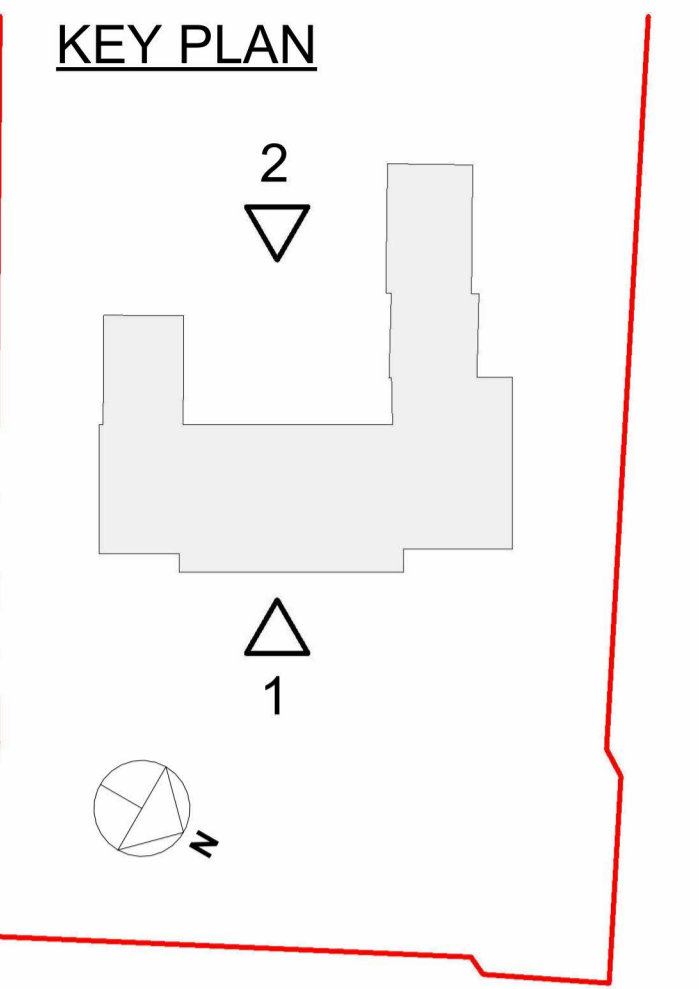

| | | |
|-------------------------------|-------------|---|
| Drawing Reference: | Revision: | Drawing Status: |
| 2306-HOST-ZZ-XX-DR-A-3001 | P1 | PLANNING |
| Scale @A1:As indicated | Issue Date: | Drawing Title: |
| Drawn By: JG Checked By: JG | 15.02.24 | South West & North East Elevations - Proposed |
| Project Title: | | |
| 2306-The Old Rectory | | |

| Rev | Date | Note | CHKD |
|-----|----------|----------|------|
| P1 | 15.02.24 | PLANNING | JG |
| | | | |
| | | | |
| | | | |

Notes:

GENERAL NOTES:
Dimensions, areas and levels where given are only approximate and subject to site survey. All dimensions are to be checked on site. Any discrepancies or variations are to be reported to the architect before work commences.
Electronic data / drawings are issued as "read only" and should not be interrogated for measurement. All dimensions and levels should be read, only from those values stated in text, on the drawing.

