



G R O U N D F L O O R P L A N

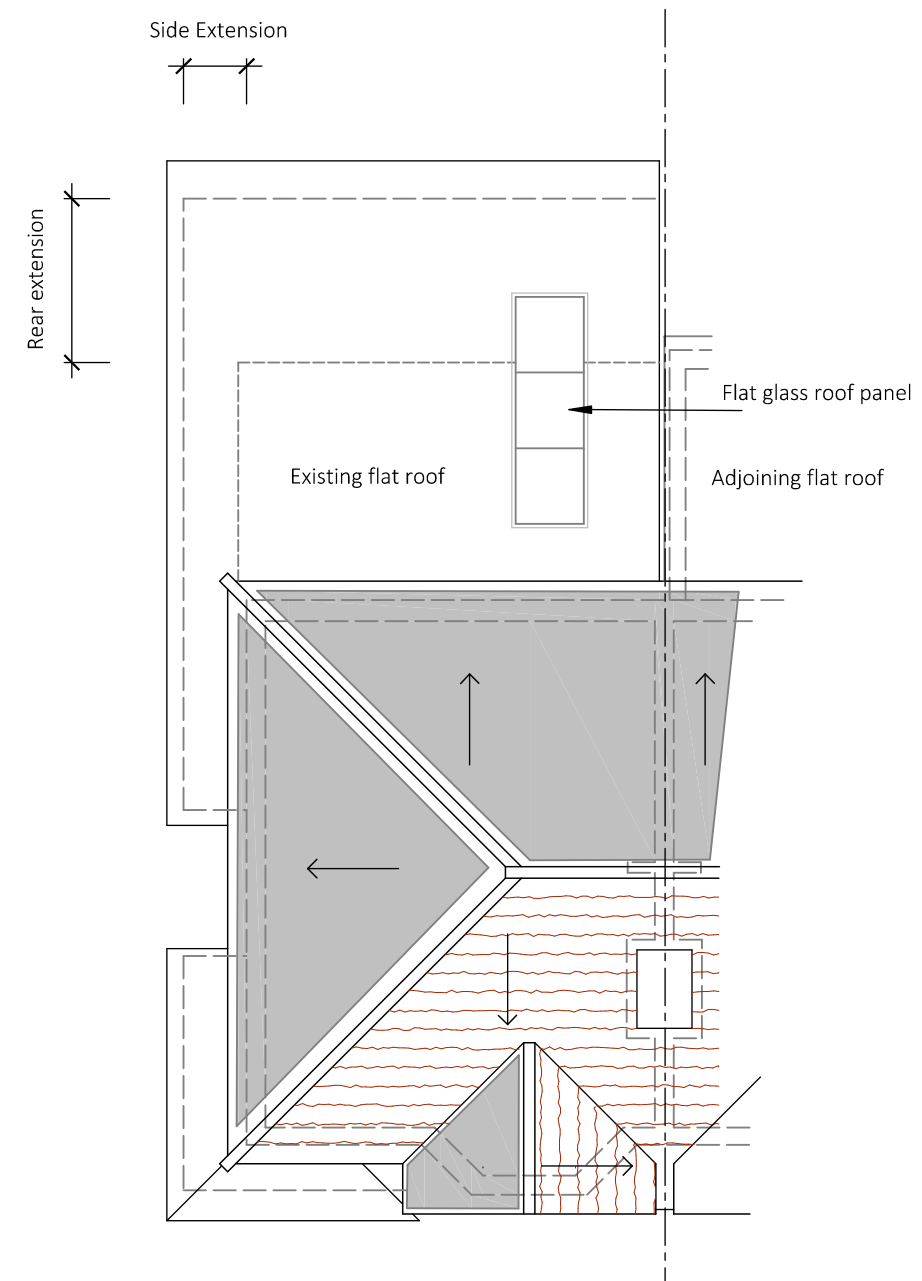

R O O F P L A N

REVISIONS  
 Rev A - Rear door / window change  
 Front entrance glazing revised

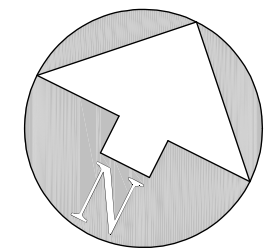

© Copyright ASA 2023

PROPOSED ALTERATIONS  
 27 FANSHAW CRESCENT  
 WARE  
 HERTS SG12 0AR

1:100 @ A3  
 2993.06A

**ALLEN SMITH ASSOCIATES**  
 Architectural Planning and Design  
 Tel: 01763 247400 - 01485 297049 E mail: arcitek@allensmith.co.uk  
 www.allensmith.co.uk