




PROPOSED FLOOR PLAN - 14 SCHOOL ROAD, OFFERTON, STOCKPORT

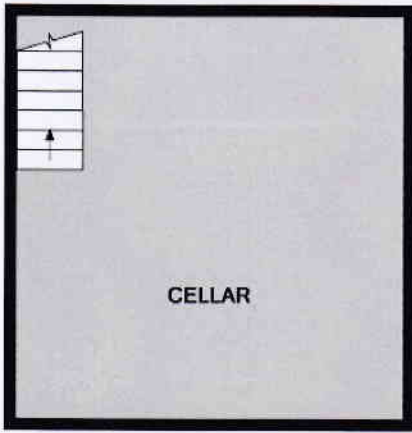


BASEMENT LEVEL
APPROX. FLOOR
AREA 265 SQ.FT.
(24.6 SQ.M.)

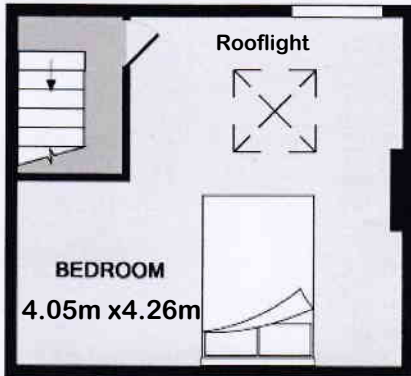

2ND FLOOR
APPROX. FLOOR
AREA 228 SQ.FT.
(21.2 SQ.M.)

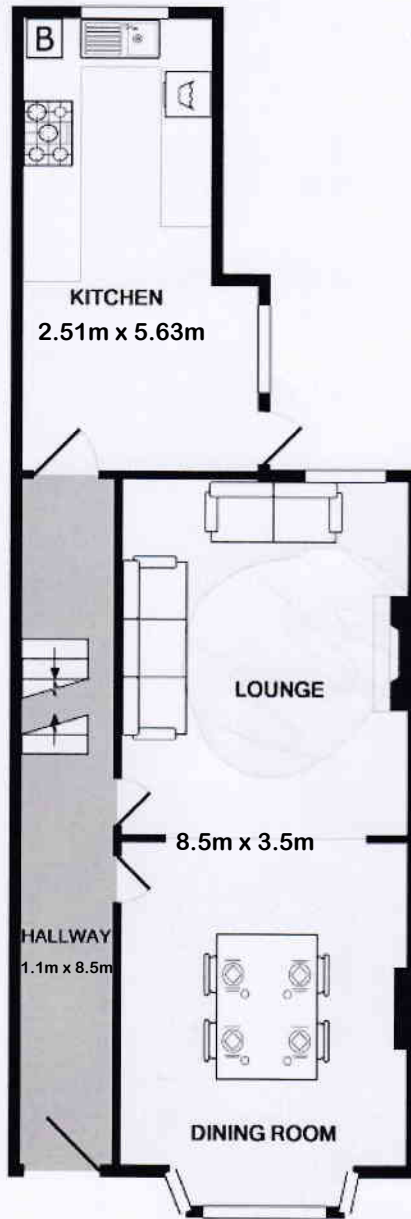

GROUND FLOOR
APPROX. FLOOR
AREA 616 SQ.FT.
(57.2 SQ.M.)

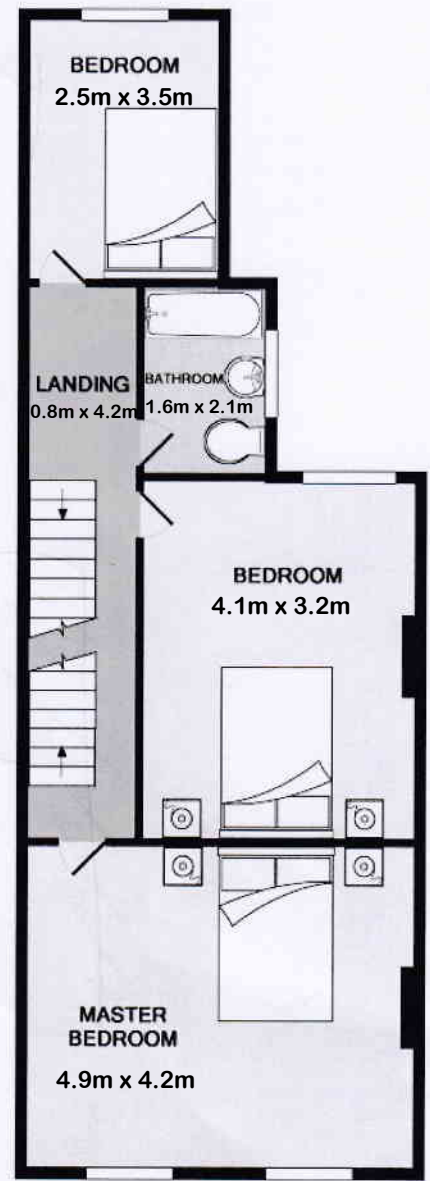

1ST FLOOR
APPROX. FLOOR
AREA 603 SQ.FT.
(56.0 SQ.M.)

TOTAL APPROX. FLOOR AREA 1712 SQ.FT. (159.0 SQ.M.)

Whilst every attempt has been made to ensure the accuracy of the floor plan contained here, measurements of doors, windows, rooms and any other items are approximate and no responsibility is taken for any error, omission, or mis-statement. This plan is for illustrative purposes only and should be used as such by any prospective purchaser. The services, systems and appliances shown have not been tested and no guarantee as to their operability or efficiency can be given.

Made with Metropix ©2017