


Individual Tree Symbols

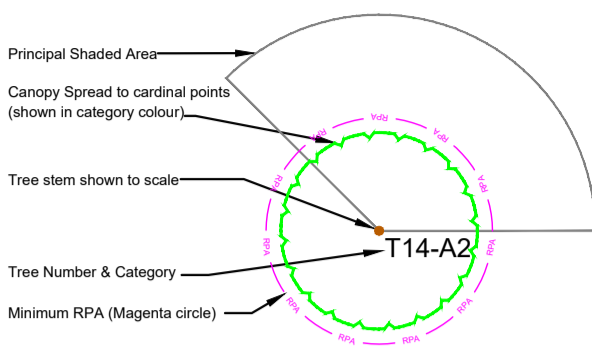

Tree Management Requirements

- Trees to be retained within the scheme and protected in line with the guidelines set out in BS5837.
- Zone of Infringement (ZOI) Indicated by Magenta shading. Areas of conflict within RPA's of retained trees.
- Trees identified as U category requiring management, irrespective of scheme.




Zone of Infringement (ZOI)
The proposal impacts on T11's Root Protection Area by an estimated 3.8%. This infringement is thought to be defensible using traditional construction methods as the impact on the tree is estimated to be minimal.

Zone of Infringement (ZOI)
The proposal impacts on T13's Root Protection Area by an estimated 6%. This infringement is thought to be defensible using traditional construction methods as the impact on the tree is estimated to be minimal.

Notes:
Plan is based upon the supplied topographical Survey Plan. Copies of this plan are available in CAD Formats .dwg & .dxf upon request.


Drainage/Utility layout not provided. Existing/Proposed level data not provided. Excavation dimensions/battering not provided. No detailed cross sections/drawings provided of structures.

Design	Description
D 08/11/2023	Amended scheme

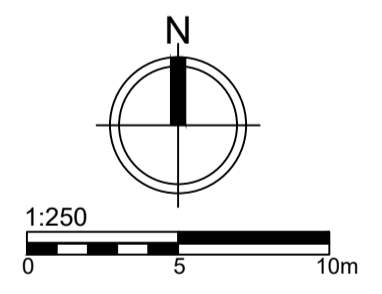


Client:	O'Neills				
Project:	Pigotts Car Breakers				
Title:	Arboricultural Impact Assessment				
Drawing No:	BA11094AIA	Status:	P		
Scale:	1:250 @ A1				
Date:	08/11/2023				
Drawn By:	TG	Checked:	SB	Approved:	SB

Indicative Sun Path / Altitude

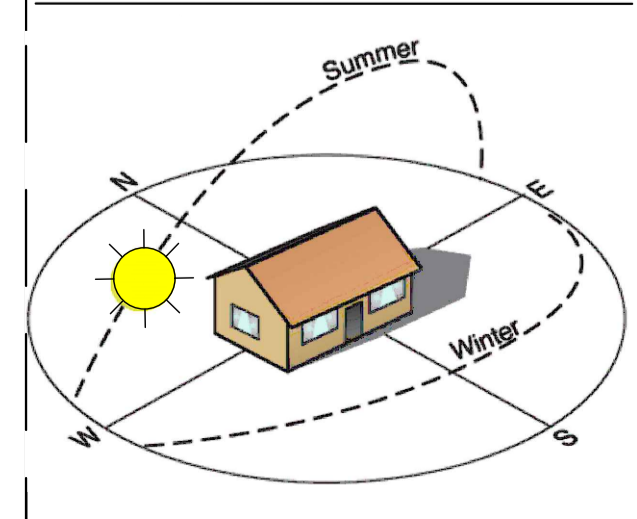

Indicative Sun Rise / Set

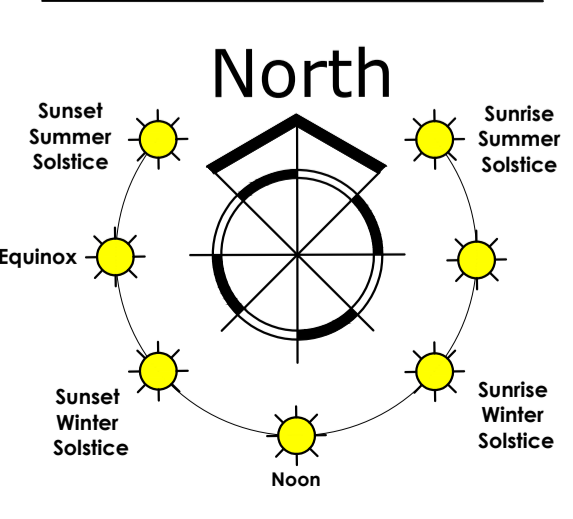

BARNES associates
SURVEY MANAGE IMPROVE
Unit 1 Foundry Yard, New Row
Boroughbridge YO51 9AX
T 01423 322 371
E info@barnesassociates.co.uk
W barnesassociates.co.uk
Company Number 10438116
Registered in England and Wales