




NORTH-EAST ELEVATION

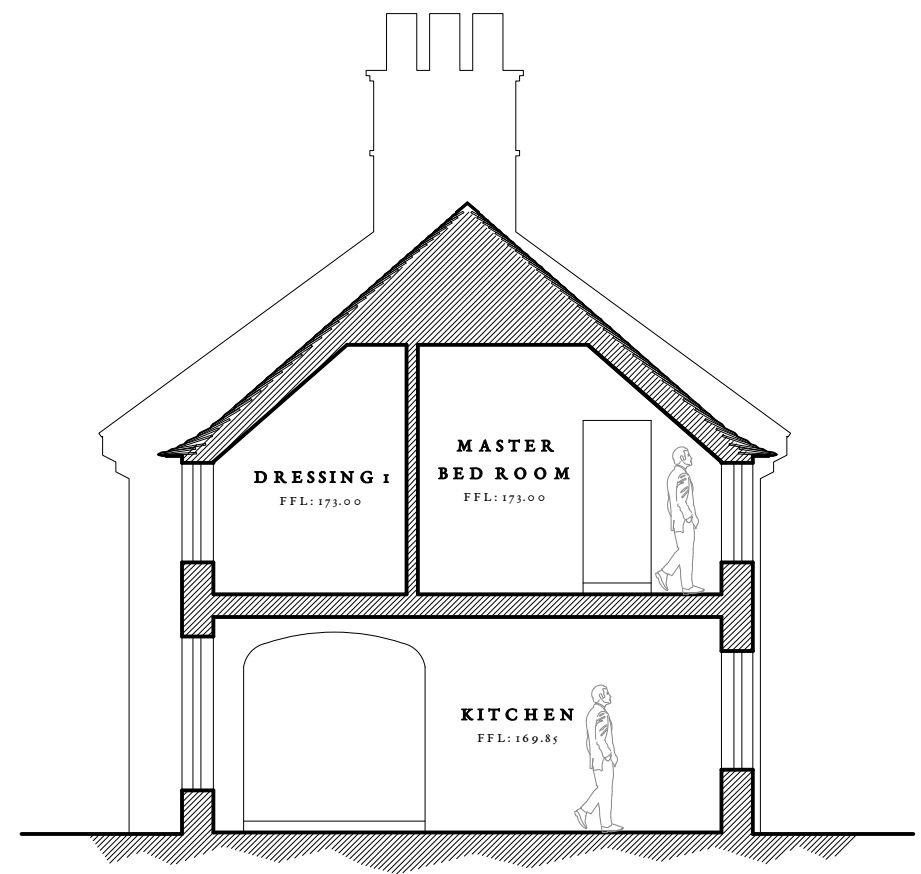

SECTION A - A

1:100 scale



NORTH-EAST ELEVATION & SECTION A - A

rev.	date	description

title	Proposed North-East Elevation & Section A-A		
project	Magpie Farm		
client	Mr. & Mrs. P. Sherriff		
scale	1:100 @ A3	status	Planning
date	Jan 2024	job number	368
drawn	RJS	drawing number	109/-
checked	CF		

FA
FLEMING
ARCHITECTS
& Partners

Leygore Farm Barn
Turkdean
Northleach
Gloucestershire
GL54 3NY

+44 (0) 1451 861044
hello@flemingarchitects.co.uk
www.flemingarchitects.co.uk