


**EXISTING SITE BLOCK PLAN**

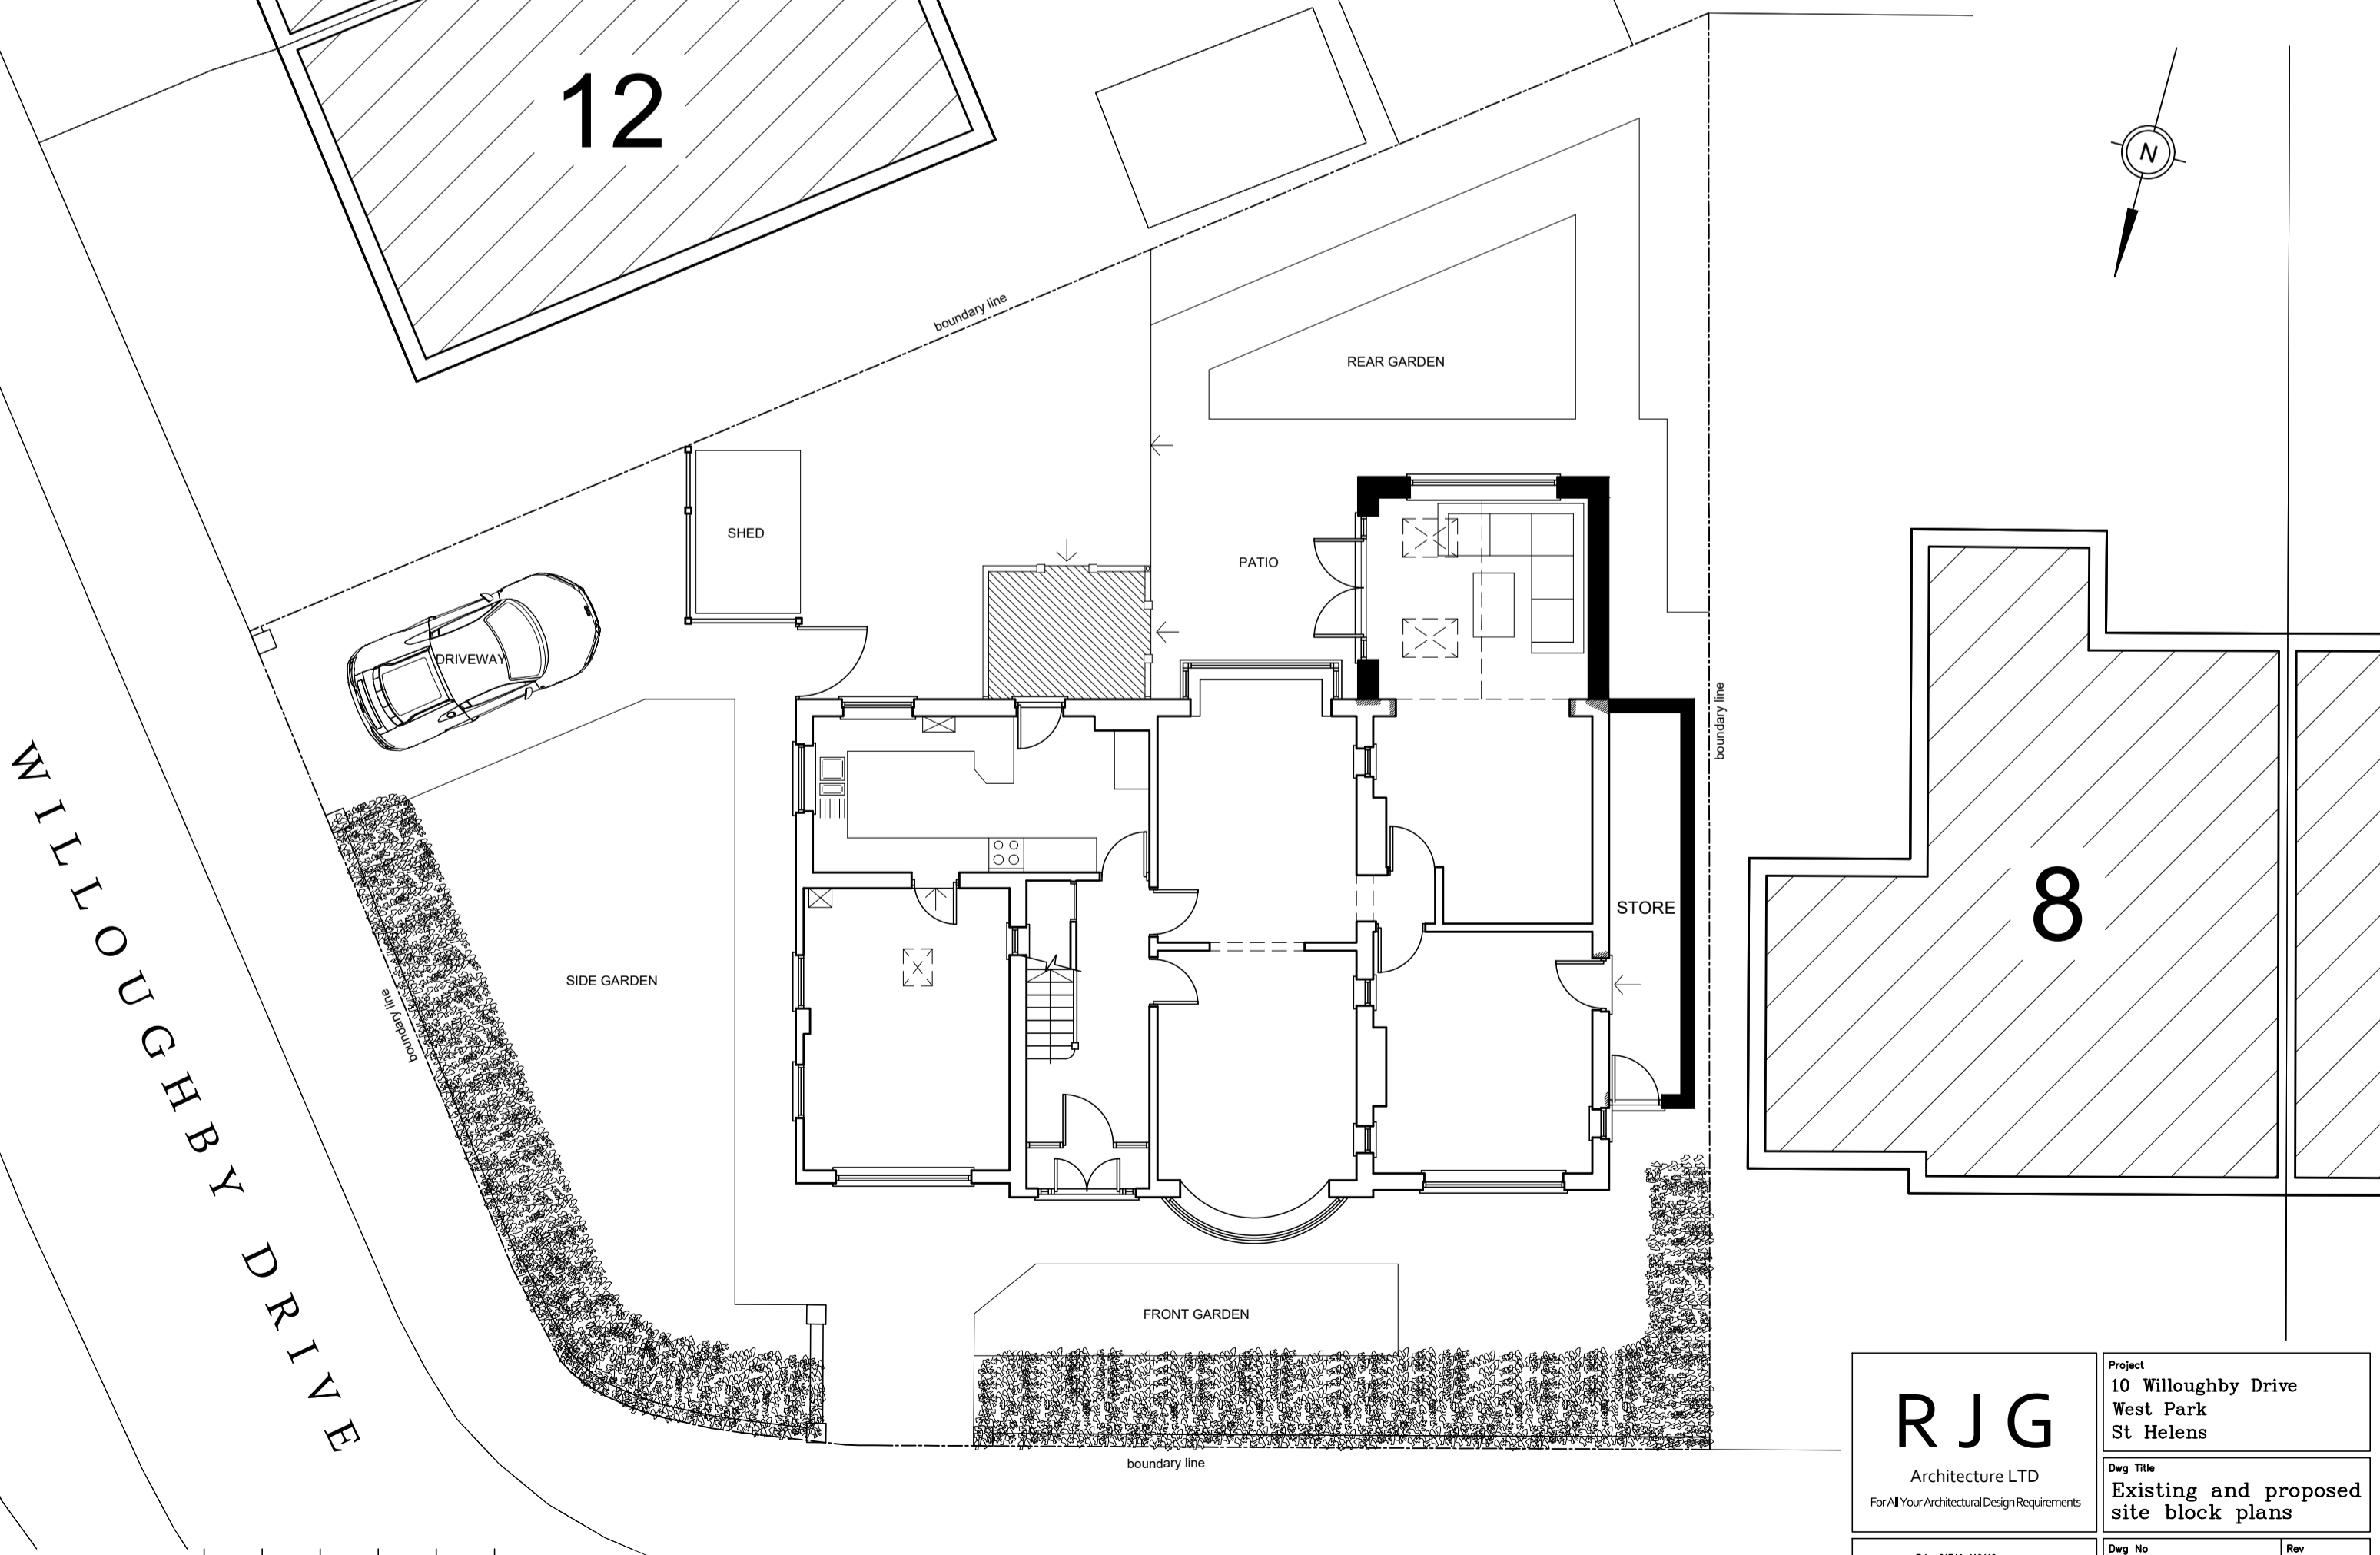

**PROPOSED SITE BLOCK PLAN**

<p><b>RJG</b> Architecture LTD For All Your Architectural Design Requirements</p>	<p>Project 10 Willoughby Drive West Park St Helens</p>	
	<p>Draw Title Existing and proposed site block plans</p>	
<p>Tel : 01744 419419 e-mail: info@rjgarchitecture.co.uk</p>	<p>Draw No 01801/SK/02</p>	<p>Rev</p>
<p>1. Figured dimensions to be followed in preference to scale. 2. All dimensions to be checked on site. 3. This drawing remains the copyright of the architect and may not be copied without prior consent.</p>	<p>Drawn by L.J</p>	<p>Scale @A2 1:100</p>
		<p>Date Jan.'24</p>