


Site Location Plan  
1 : 1250

KEY

 Site boundary

north

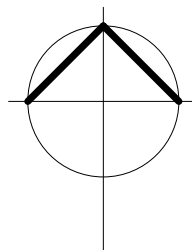

NOTE: All measurements and spans to be checked on site and confirmed before fabrication and work commences. This drawing shows design intent only for all structural components. Structural Engineer to size/design all required structural components and provide calculations for Building Control approval before work commences. Structural Engineer and specialist designers to carry out own survey for Structural Component spans and sizes / specialist designs. All relevant statutory notices to be sent to local Authority by builder at various stages of the contract.



Drawing: A17  
Project: Double storey side and single storey rear  
Sheet - Site Location Plan  
Address: 5 St Adams Drive, Bristol, BS16 9QQ



Scale: 1:1250 @ A4  
Date: January 2024

Web: [www.daviesarchitecturalservices.co.uk](http://www.daviesarchitecturalservices.co.uk)  
Email: [daviesarchitecturalservices@outlook.com](mailto:daviesarchitecturalservices@outlook.com)