


5.25 Internal First Floor Ceiling Level

3.02 Internal First Floor Level

2.45 Internal Ground Floor Ceiling Level

0.0 Internal Ground Floor Level

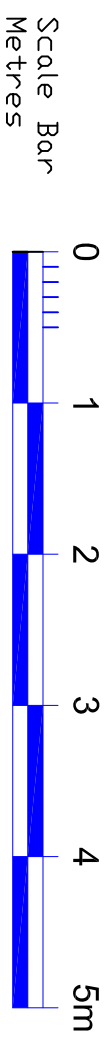

Ref.	Date	Revision	Preliminary Drawing
	Jan' 24		

Existing Front Elevation

Drg. No. 003
Rev.

Scale	Dwn. By	Job No.
1:50 @ A3	R.D.	223215
	Chkd. By	
	M.F.	

Client

Project

48 Beacon Way, Rickmansworth WD3 7PE

FIDLER ASSOCIATES LTD
 STRUCTURAL ENGINEERS, SURVEYORS
 & PROJECT MANAGERS
 31 Hillside Road, Northwood, Middx HA6 1PY
 Tel : 01923 840482 Fax : 01923 840483
 Email : mike@fidlerassociates.co.uk