


5.03 Internal First Floor Ceiling Level

2.70 Internal First Floor Level

2.45 Internal Ground Floor Ceiling Level

0.0 Internal Ground Floor Level

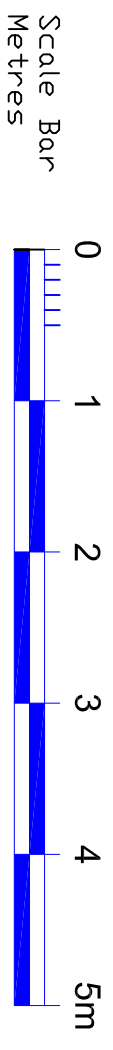

Ref.	Date	Revision	Preliminary Drawing
	Jan'24		

Proposed Front Elevation

Dwg. No.	Rev.
P003	

Scale	1:50 @ A3	Dwn. By	R.D.	Job No.	223215
		Chkd. By	M.F.		
Client					

Project
48 Beacon Way, Rickmansworth WD3 7PE

FIDLER ASSOCIATES LTD
 STRUCTURAL ENGINEERS, SURVEYORS
 & PROJECT MANAGERS
 31 Hillside Road, Northwood, Middx HA6 1PY
 Tel : 01923 840482 Fax : 01923 840483
 Email : mike@fiderassociates.co.uk