



Grid D

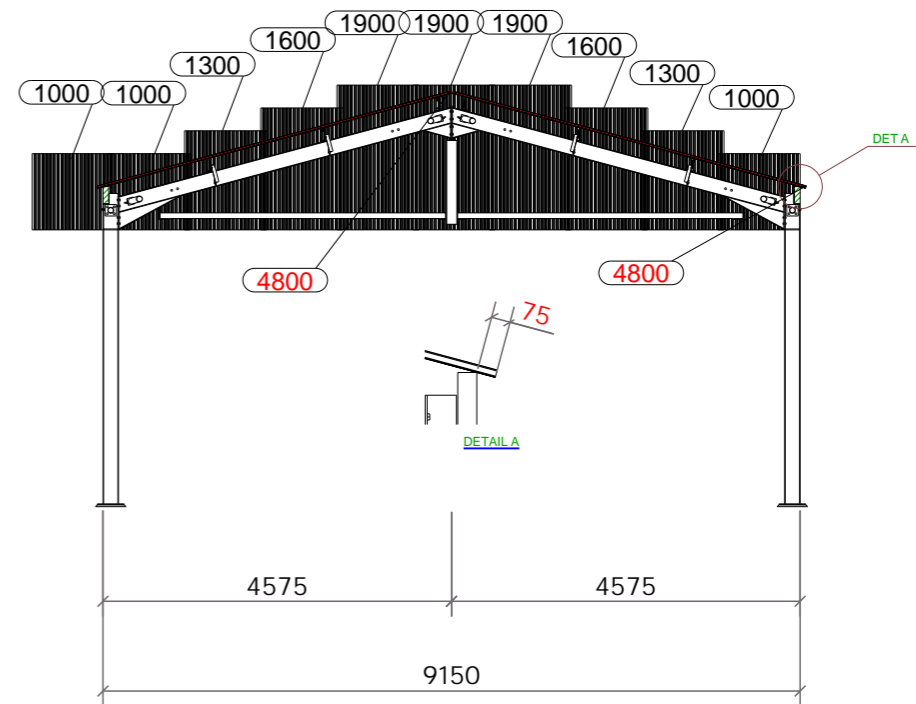

Grid A

REV MARK	REVISION DESCRIPTION	REVISION DATE
		
DRAWING TITLE	Cladding	
CONTRACT		
MODELLED BY	JML	ISSUE DATE
CONTRACT NO		SCALE
DRAWING No		REVISION No.