


# 60x30x14 Kit Shed

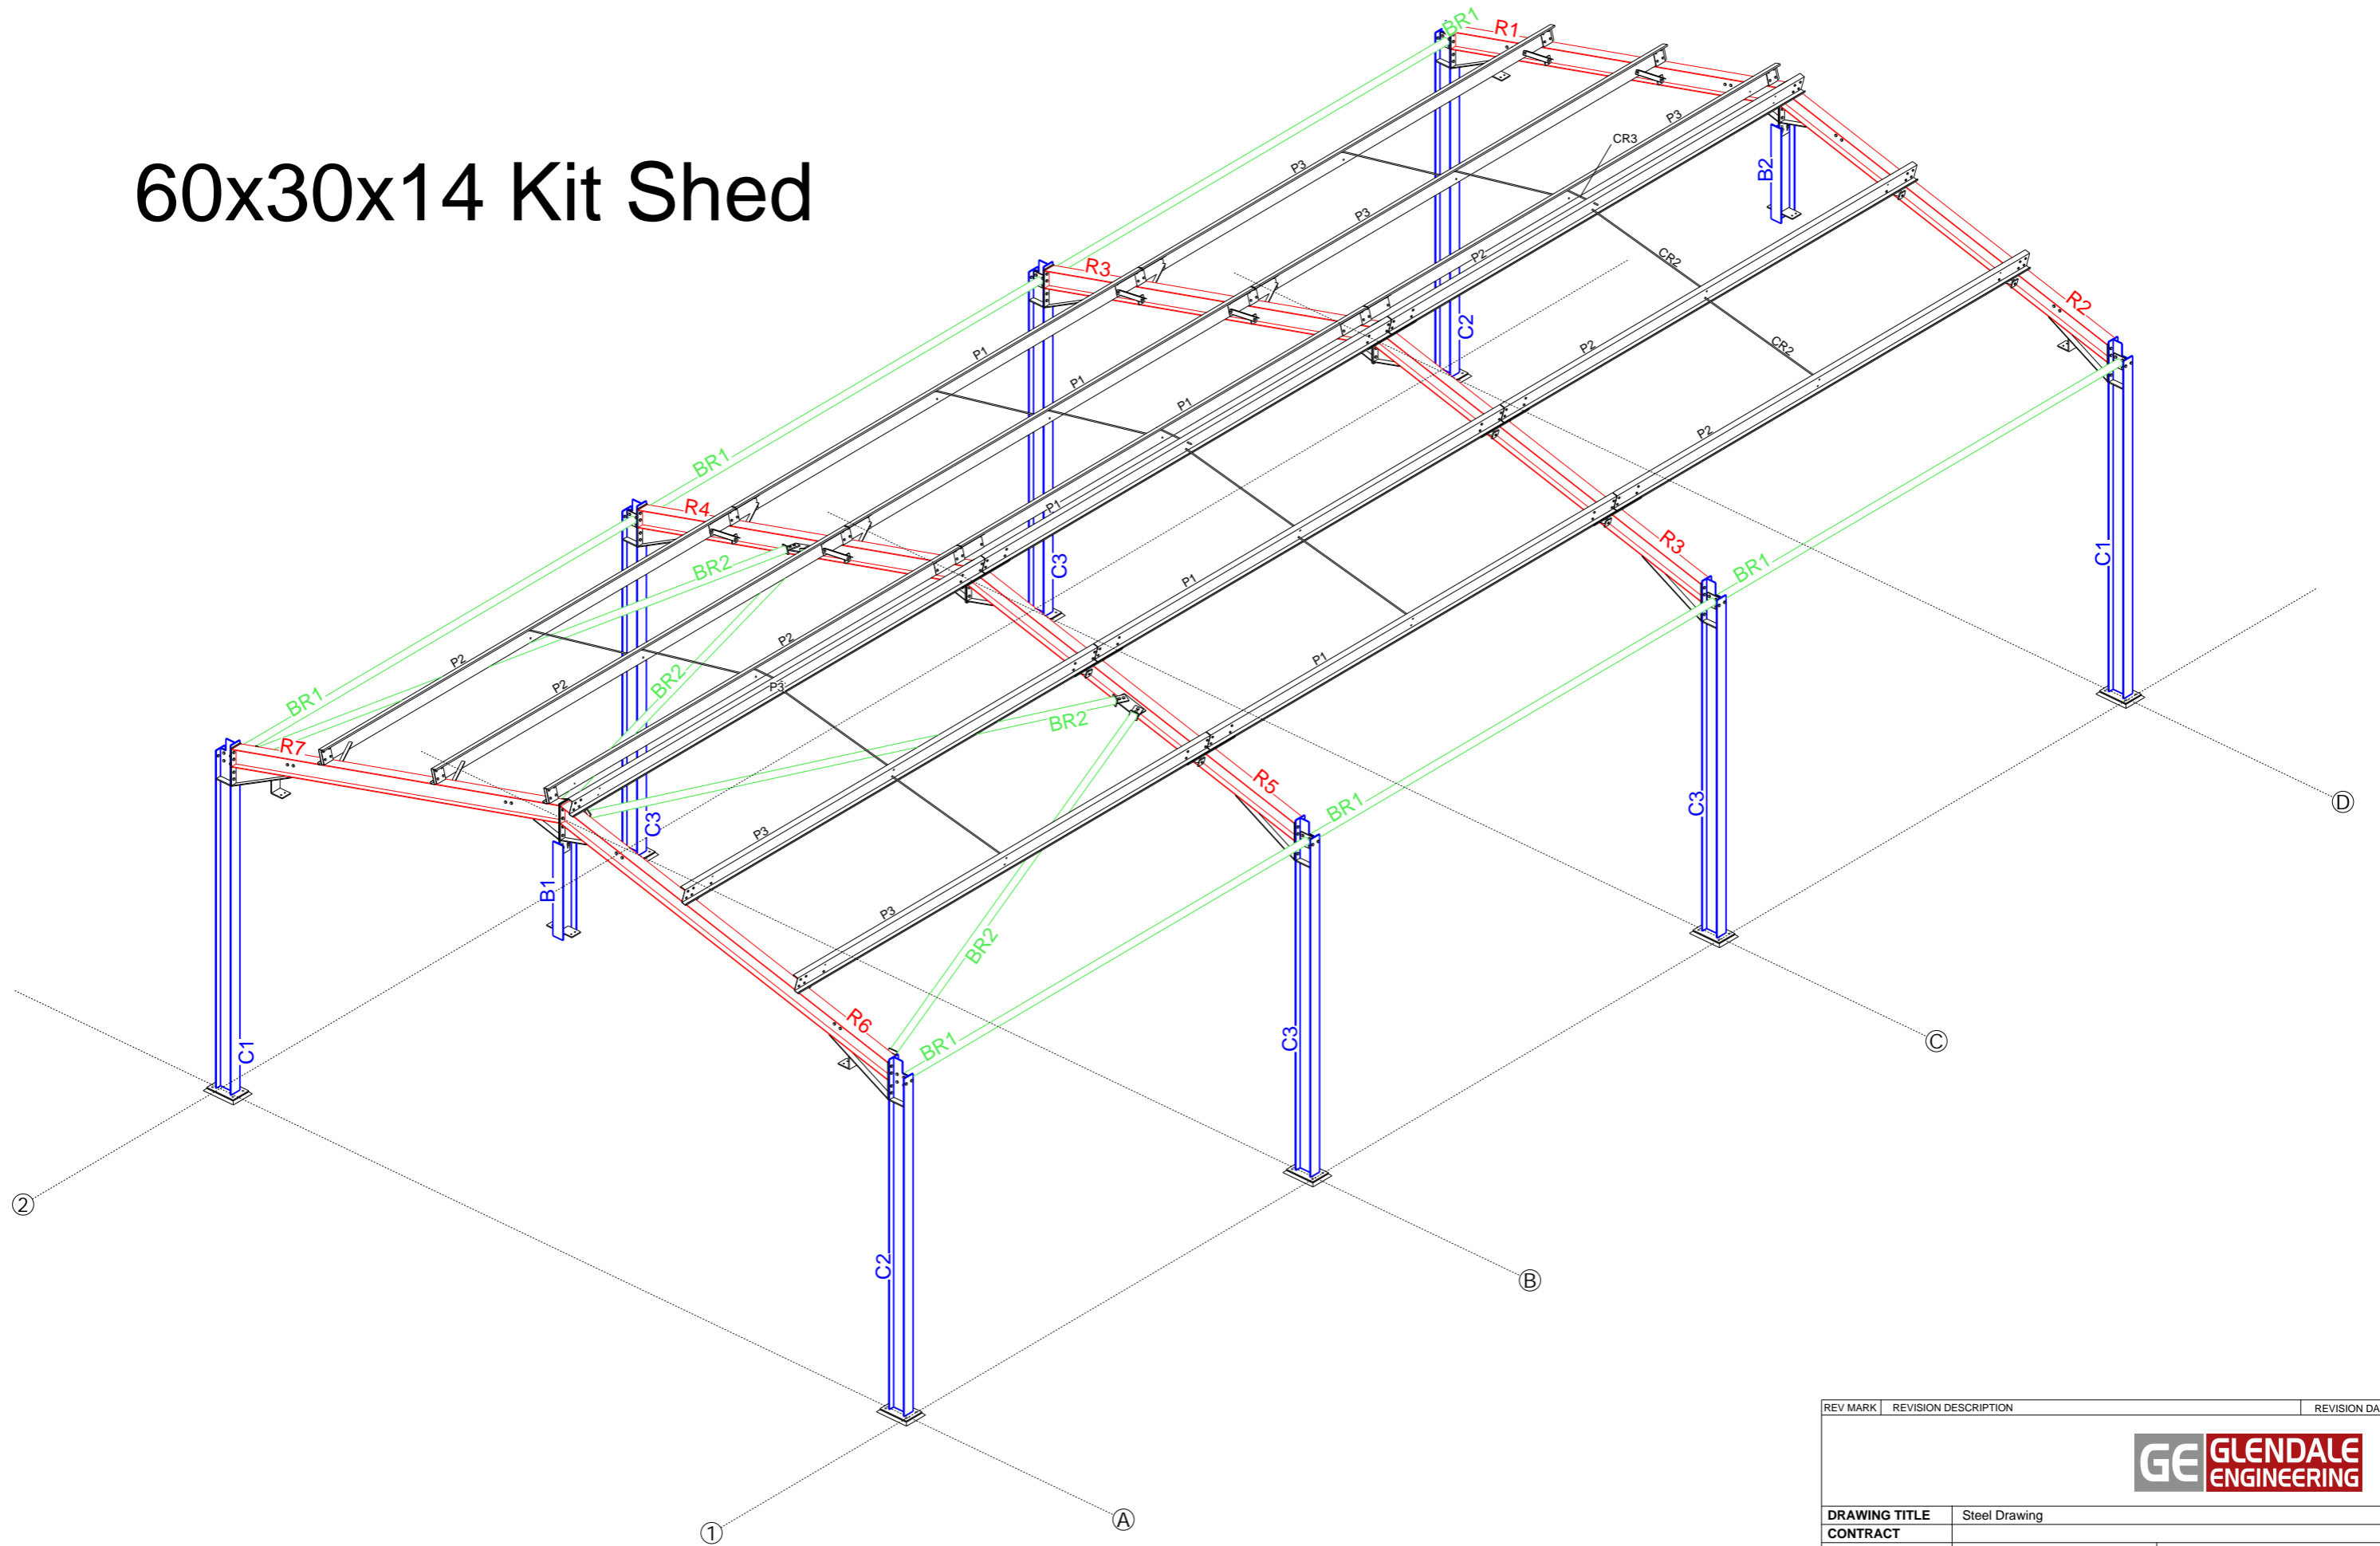

REV MARK	REVISION DESCRIPTION	REVISION DATE
<b>GE GLENDALE ENGINEERING</b>		
<b>DRAWING TITLE</b>	Steel Drawing	
<b>CONTRACT</b>		
<b>MODELLED BY</b>	JML	<b>ISSUE DATE</b>
<b>CONTRACT NO</b>		<b>SCALE</b> 1:30
<b>DRAWING No</b>		<b>REVISION No.</b>