



SOUTH ELEVATION EXISTING
1:100 scale

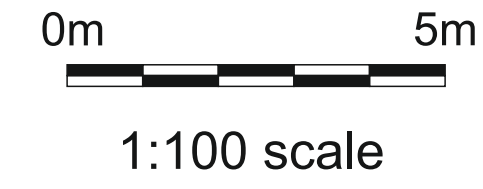

SOUTH ELEVATION PROPOSED

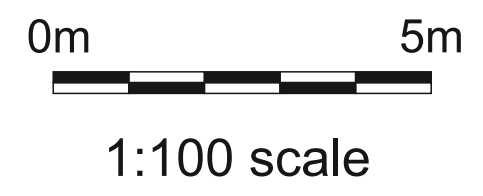

ADVERT 1
4000mm x 2800mm x 200mm
Powder coated aluminium flex box
with digital printed PVC face.
Internal illumination with white LED.
Luminance level: 180candelas/m2

letters and line to illuminate only
660mm high

Total projection: 200mm

OTHER SIGN ADVERT 1
1090mm x 1600mm x 30mm
silver anodised lockable aluminium
poster frame


Total projection: 30mm

OTHER SIGN ADVERT 2
1090mm x 1600mm x 30mm
silver anodised lockable aluminium
poster frame

Total projection: 30mm

OTHER SIGN ADVERT 3
1090mm x 1600mm x 30mm
silver anodised lockable aluminium
poster frame

Total projection: 30mm

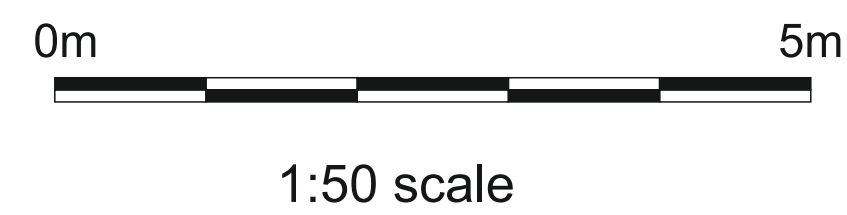

	Topps Tiles
ADDRESS	Clacton
PROJECT	Signage Proposal
ISSUE NO.	01
DATE	22/01/24
SCALE	as shown at A1
DRAWN	Kris Szramek
APPROVED / DATE	