




PROPOSED



EXISTING

4000mm x 2800mm x 200mm
Internally illuminated with LED flex face

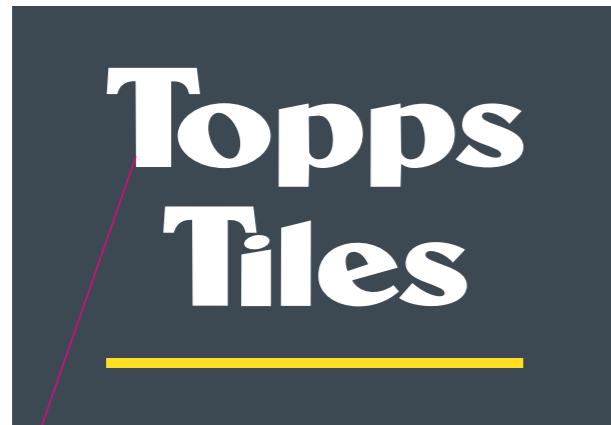

letters and line to illuminate only


660mm high

200mm




**OTHER SIGN
ADVERT 1**

1090mm x 1600mm x 30mm
silver anodised aluminium
poster frame

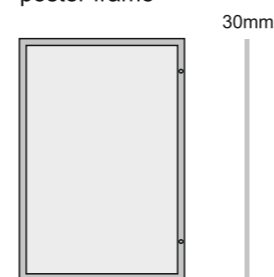


**OTHER SIGN
ADVERT 2**

1090mm x 1600mm x 30mm
silver anodised aluminium
poster frame

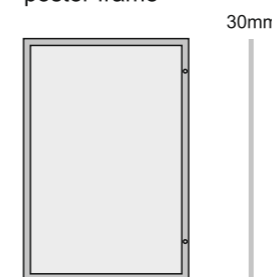

**OTHER SIGN
ADVERT 3**

1090mm x 1600mm x 30mm
silver anodised aluminium
poster frame

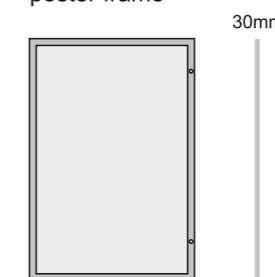

	Topps Tiles
ADDRESS	Clacton
PROJECT	Signage Proposal
ISSUE NO.	01
DATE	22/01/24
SCALE	1:50 at A3
DRAWN	Kris Szramek
APPROVED / DATE	