

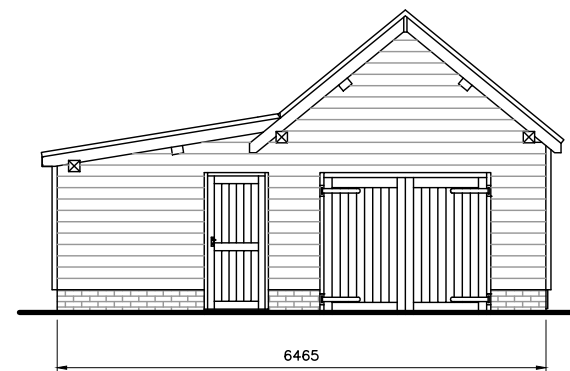



EXISTING FLOOR PLAN  
SCALE 1:50

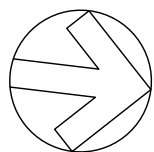


EXISTING NORTH ELEVATION  
SCALE 1:100

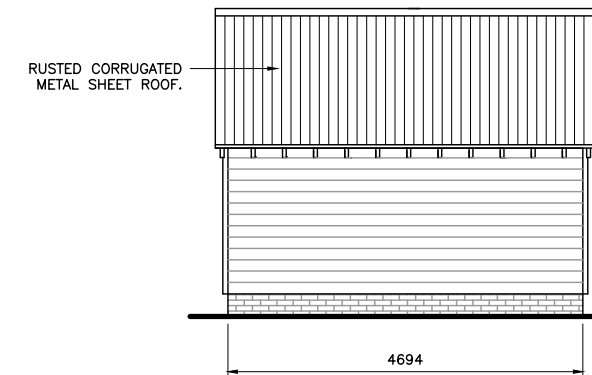

EXISTING WEST ELEVATION  
SCALE 1:100

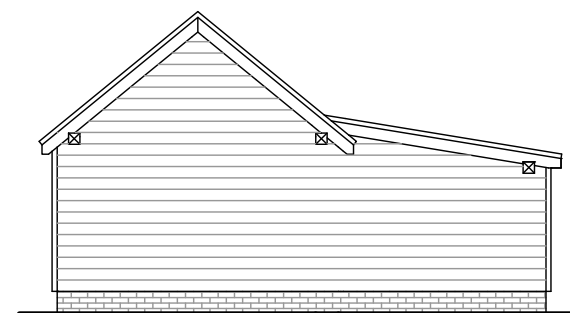

EXISTING SOUTH ELEVATION  
SCALE 1:100

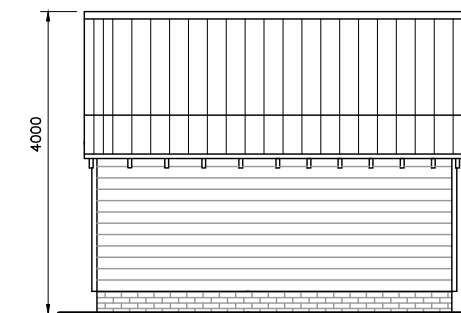

EXISTING EAST ELEVATION  
SCALE 1:100

NOTES:-

1. ALL DIMENSIONS TO BE CHECKED ON SITE AND NO MEASUREMENTS TO BE SCALED OFF THIS DRAWING.
2. IN CASE OF ANY DISCREPANCY THE ENGINEERS ARE TO BE NOTIFIED IMMEDIATELY.
3. THIS DRAWING IS TO BE READ IN CONJUNCTION WITH ALL RELEVANT ARCHITECT'S AND SERVICE ENGINEER'S DRAWINGS AND SPECIFICATIONS.

**PLANNING**

REV	AMENDMENT	CHK	DATE
B	FOR PLANNING	EJM	08.02.24
A	FOR COMMENT	EJM	09.01.24
-	FOR COMMENT	EJM	05.12.23

**The Morton Partnership**  
Structural Engineers

OLD TIMBER YARD HOUSE  
55 THE TIMBER YARD  
DRYSDALE STREET, LONDON N1 6ND  
TELEPHONE: 0207 324 7270  
EMAIL: london@themortonpartnership.co.uk

BRUNEL HOUSE  
NORWICH ROAD  
HALESWORTH, SUFFOLK, IP19 8HX  
TELEPHONE: 01986 875651  
EMAIL: halesworth@themortonpartnership.co.uk

8 CHURCH STREET  
COGGESHALL ESSEX CO6 1TU  
TELEPHONE: 01376 563883  
EMAIL: coggeshall@themortonpartnership.co.uk

PROJECT:  
REEDLANDS COTTAGE  
CLACTON-ON-SEA  
ESSEX

TITLE:  
NEW ANNEXE  
EXISTING PLAN AND  
ELEVATIONS



SCALE: AS SHOWN (A3) DRAWN BY: CJS  
DATE: OCTOBER 2023 CHECKED BY: EJM

DRG No. 22502/10 (REV B)