


Existing Floor Plan
1:50

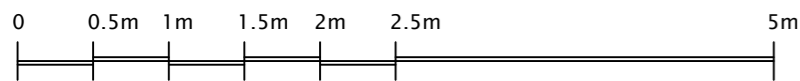

SCALE BAR 1-50

© Copyright of
Architectural Building & Design Consultants Ltd

Drawings to be read & fully understood before work commences. **IF IN DOUBT ASK.** Use figured dimensions only.

All dimensions, spot levels and drainage positions to be checked on site by Contractor prior to construction. Any discrepancies to be reported back to ABC Ltd

Unforeseen works

It is not always possible to identify all elements of construction of an existing building without carrying out extensive disruptive surveys at an early stage. The client should make allowance within their contingency for any costs associated with unforeseen works uncovered as the works progress.

Rev	Description	Date	By	Chk'd
X	XXXXXXXXXXXXXXXXXX	XXXXXX XX		XX



Architectural Building & Design Consultants Ltd
18a Rothessay Place, Edinburgh EH3 7SQ | 0131 510 8555 Edinburgh | abcarchitecture.co.uk
01368 908 222 Dunbar | enquiries@abcarchitecture.co.uk

Project
55 1F2 South Clerk Street, Edinburgh
Drawing Title
Existing Plans

Project ref.	Drawing No.	Issue status
SS214 - 105P	03	PI
Scale	Print	Date
1:50	A2	07/02/24
Drawn by	Ch'd by	
AA	XXX	