

01 -08  
Mawgan  
Bay View

isometric 1  
viewpoint

isometric 2  
viewpoint


Legend

 Proposed extension to No 8

Images created by  
Geraint Roberts  
using Bluebeam  
software

8 Mawgan Bay View  
Existing and Proposed  
Isometric View Points

Existing looking northeast

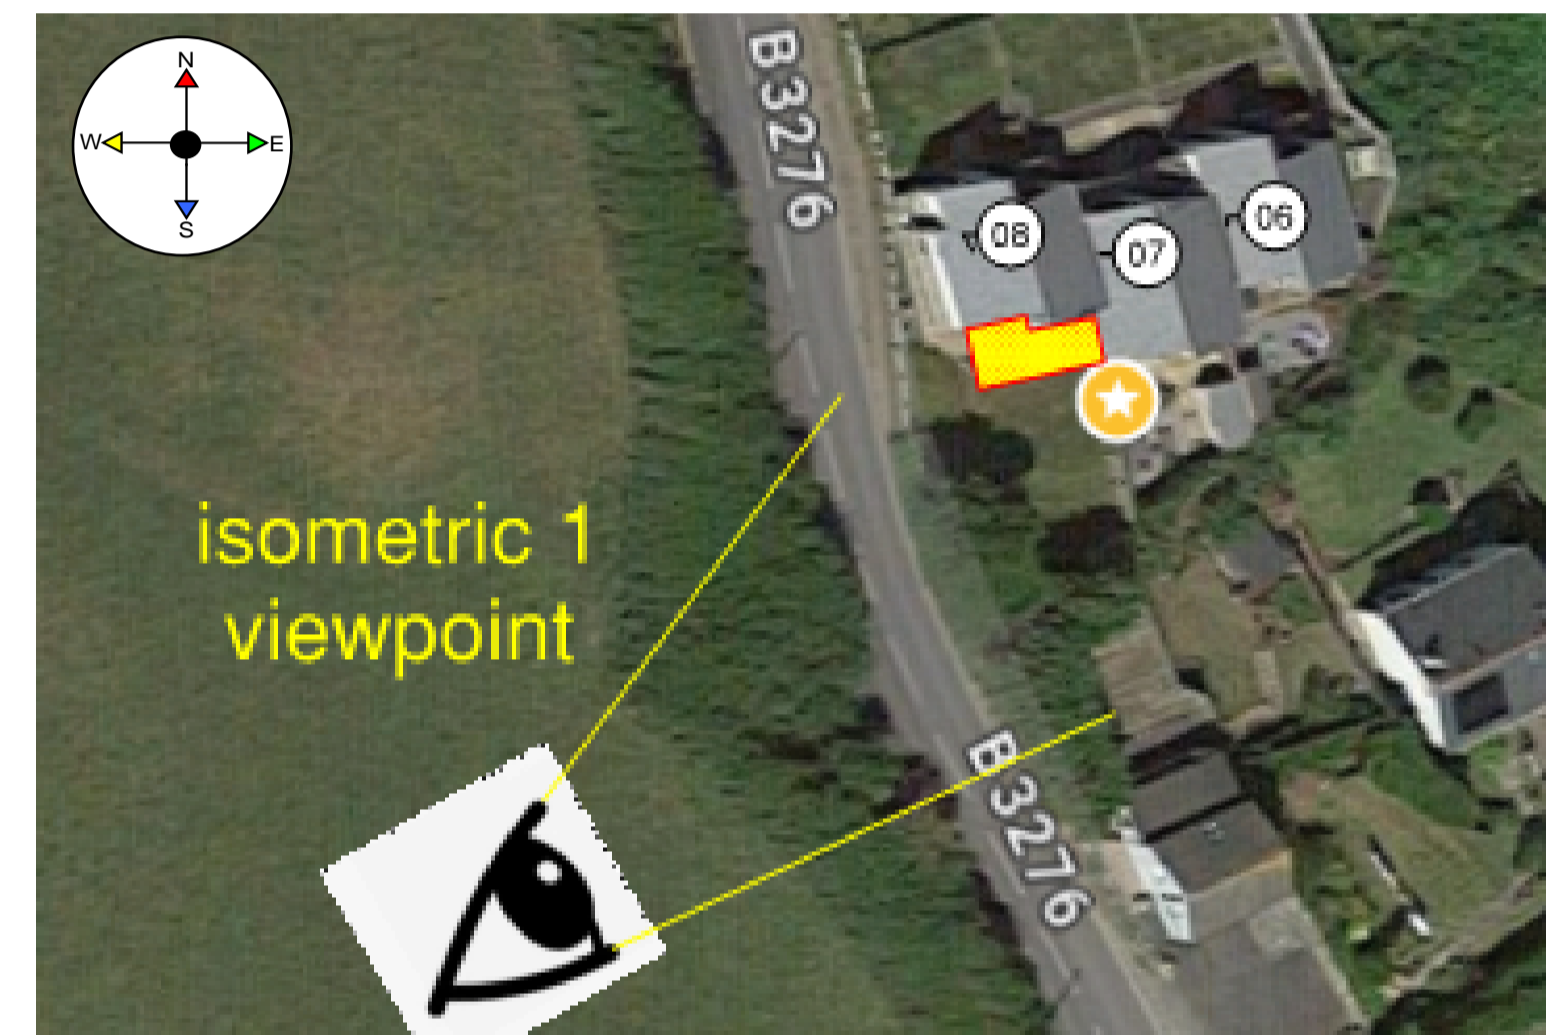


Proposed looking northeast



Images created by Geraint Roberts using Sketchup software

8 Mawgan Bay View Existing and Proposed Isometric 1

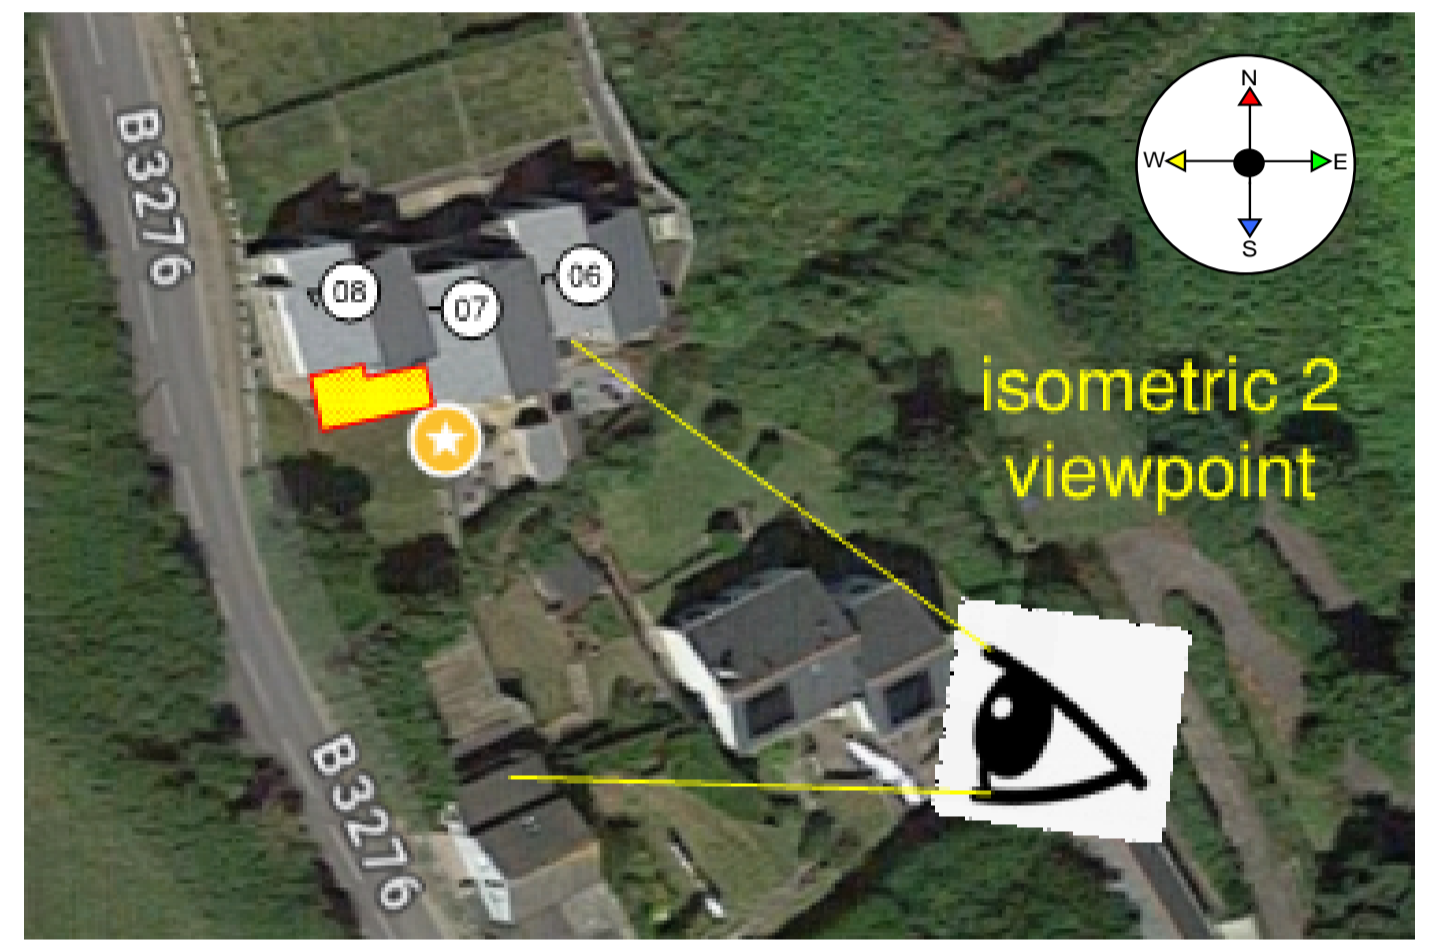


Images created by Geraint Roberts using Sketchup software

8 Mawgan Bay View Existing and Proposed Isometric 2

6 MAWGAN BAY VIEW


7 MAWGAN BAY VIEW

8 MAWGAN BAY VIEW

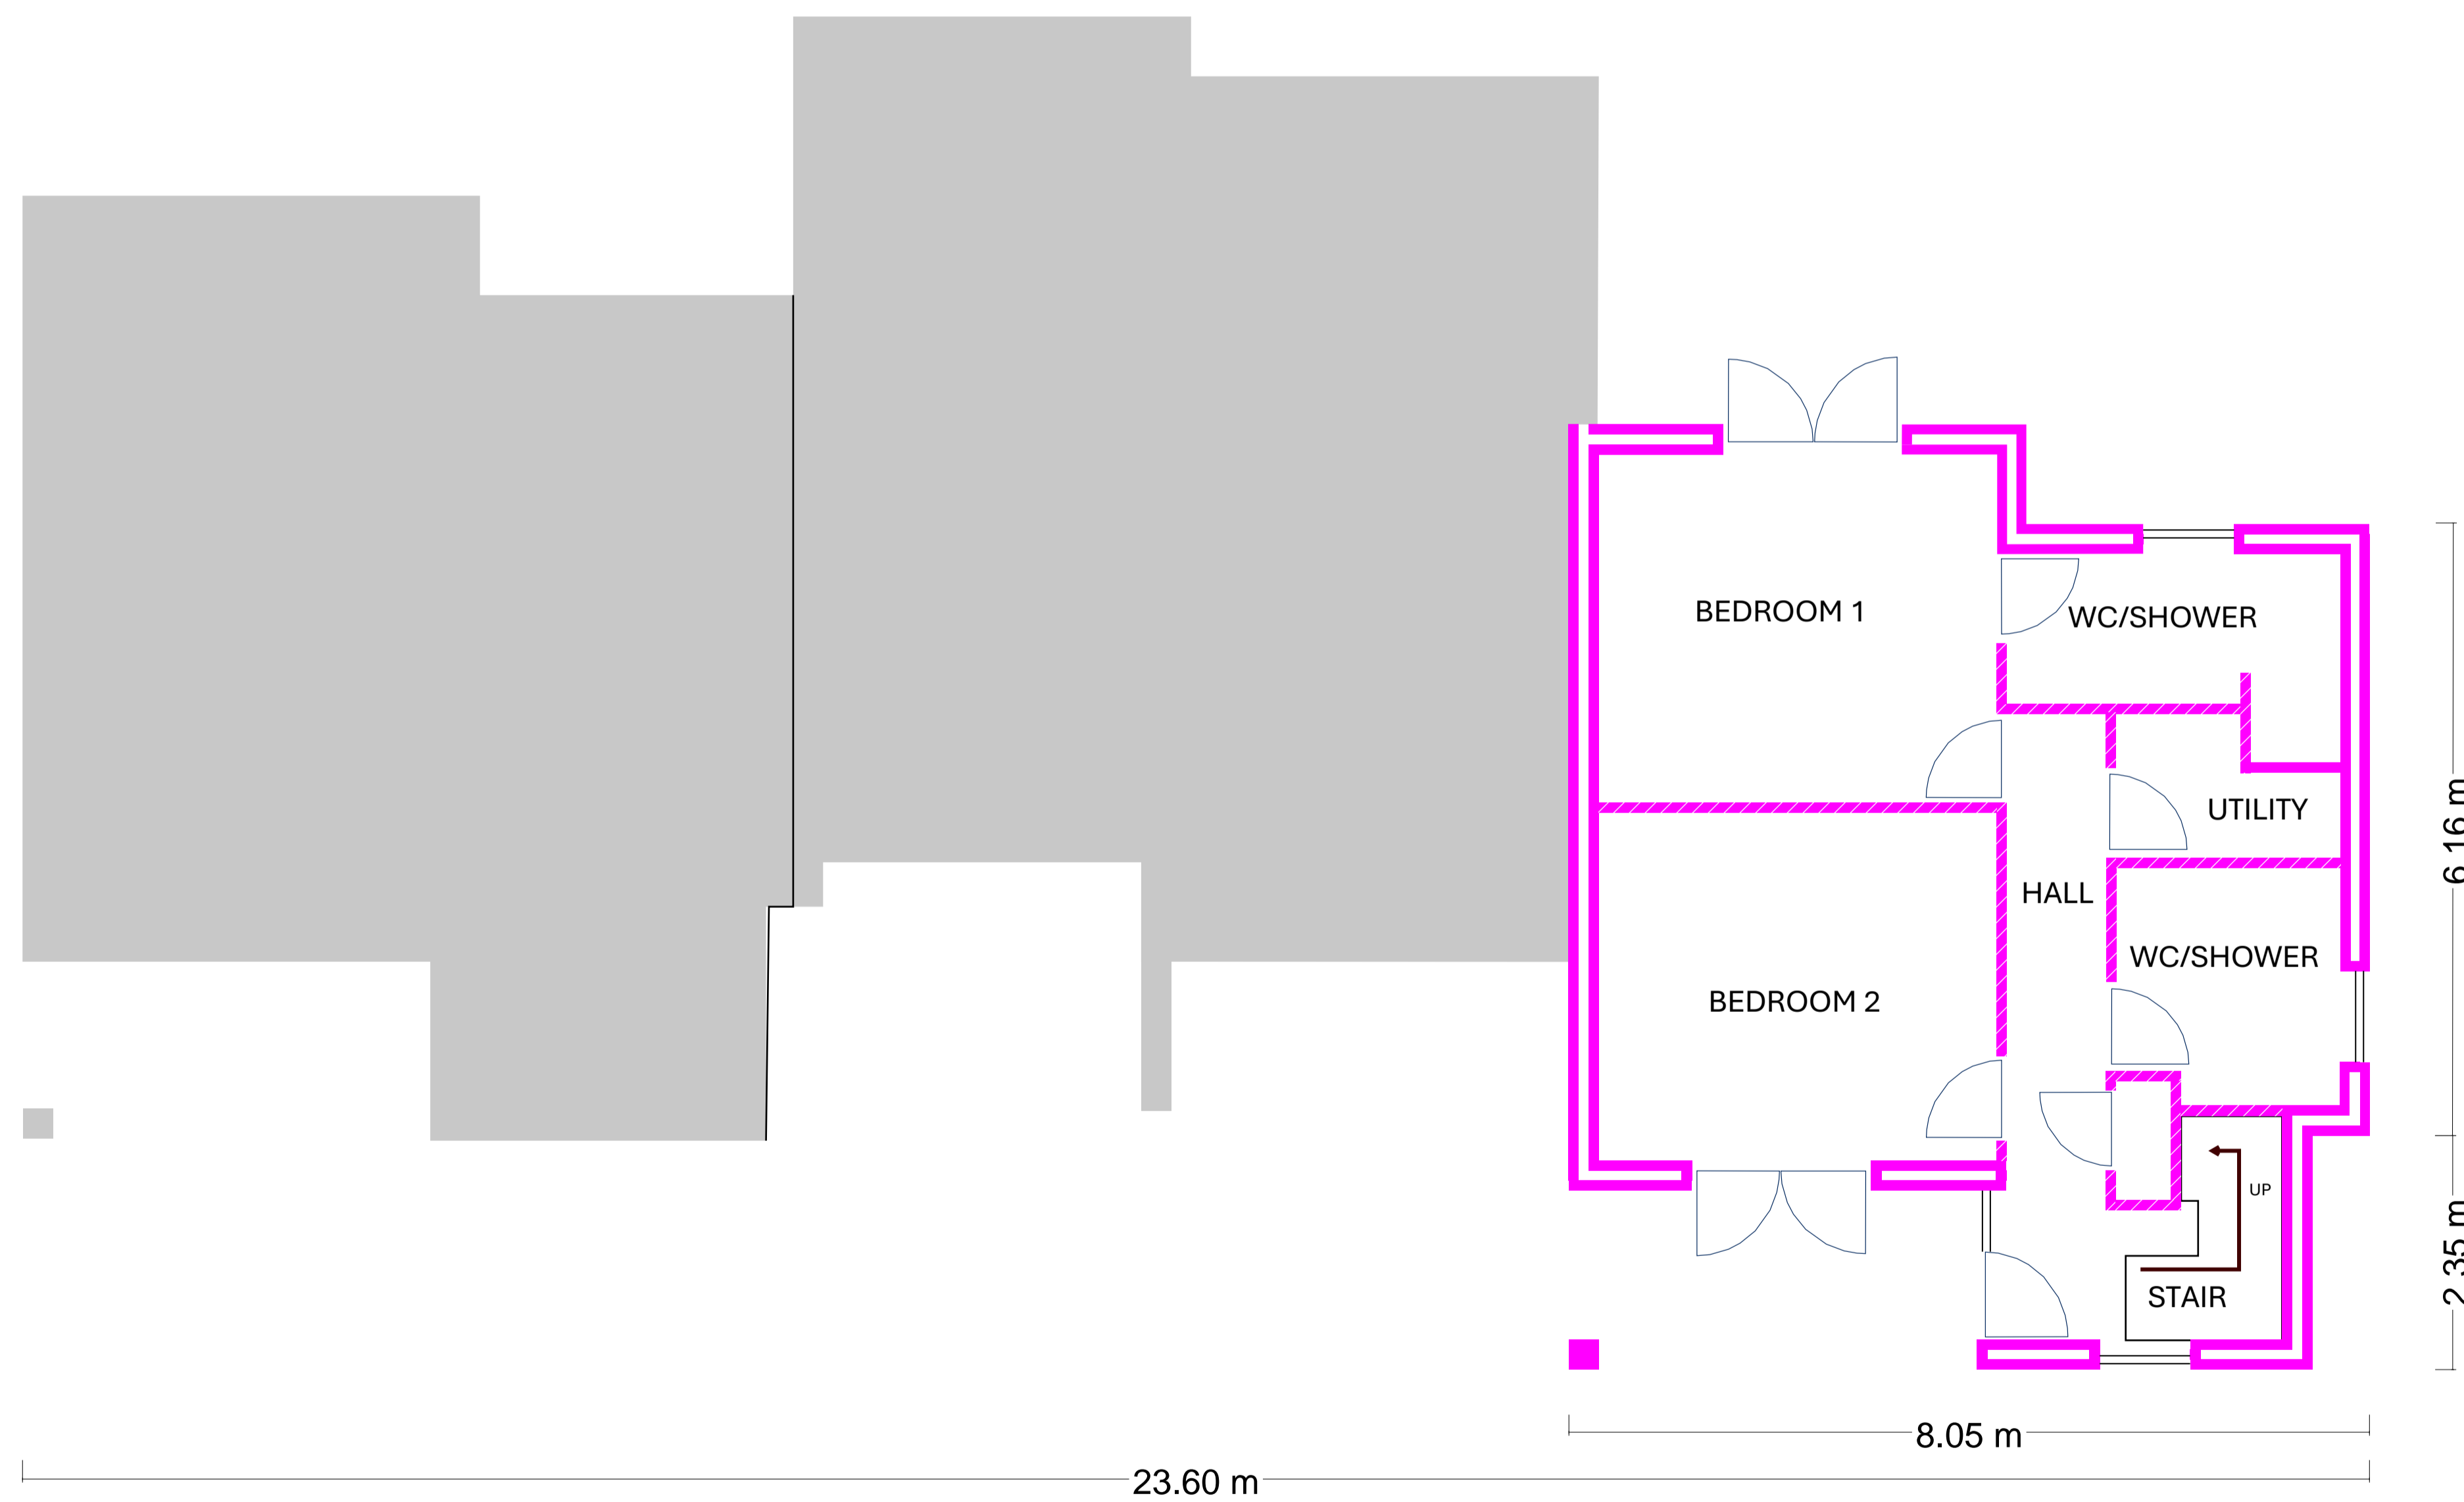

● Existing Wall

Scale 1:50 @ A1

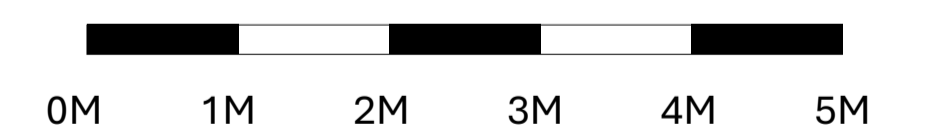


Images created by Geraint Roberts using Bluebeam software

8 Mawgan Bay View  
Existing Plan  
Ground Floor

6 MAWGAN BAY VIEW


7 MAWGAN BAY VIEW

8 MAWGAN BAY VIEW

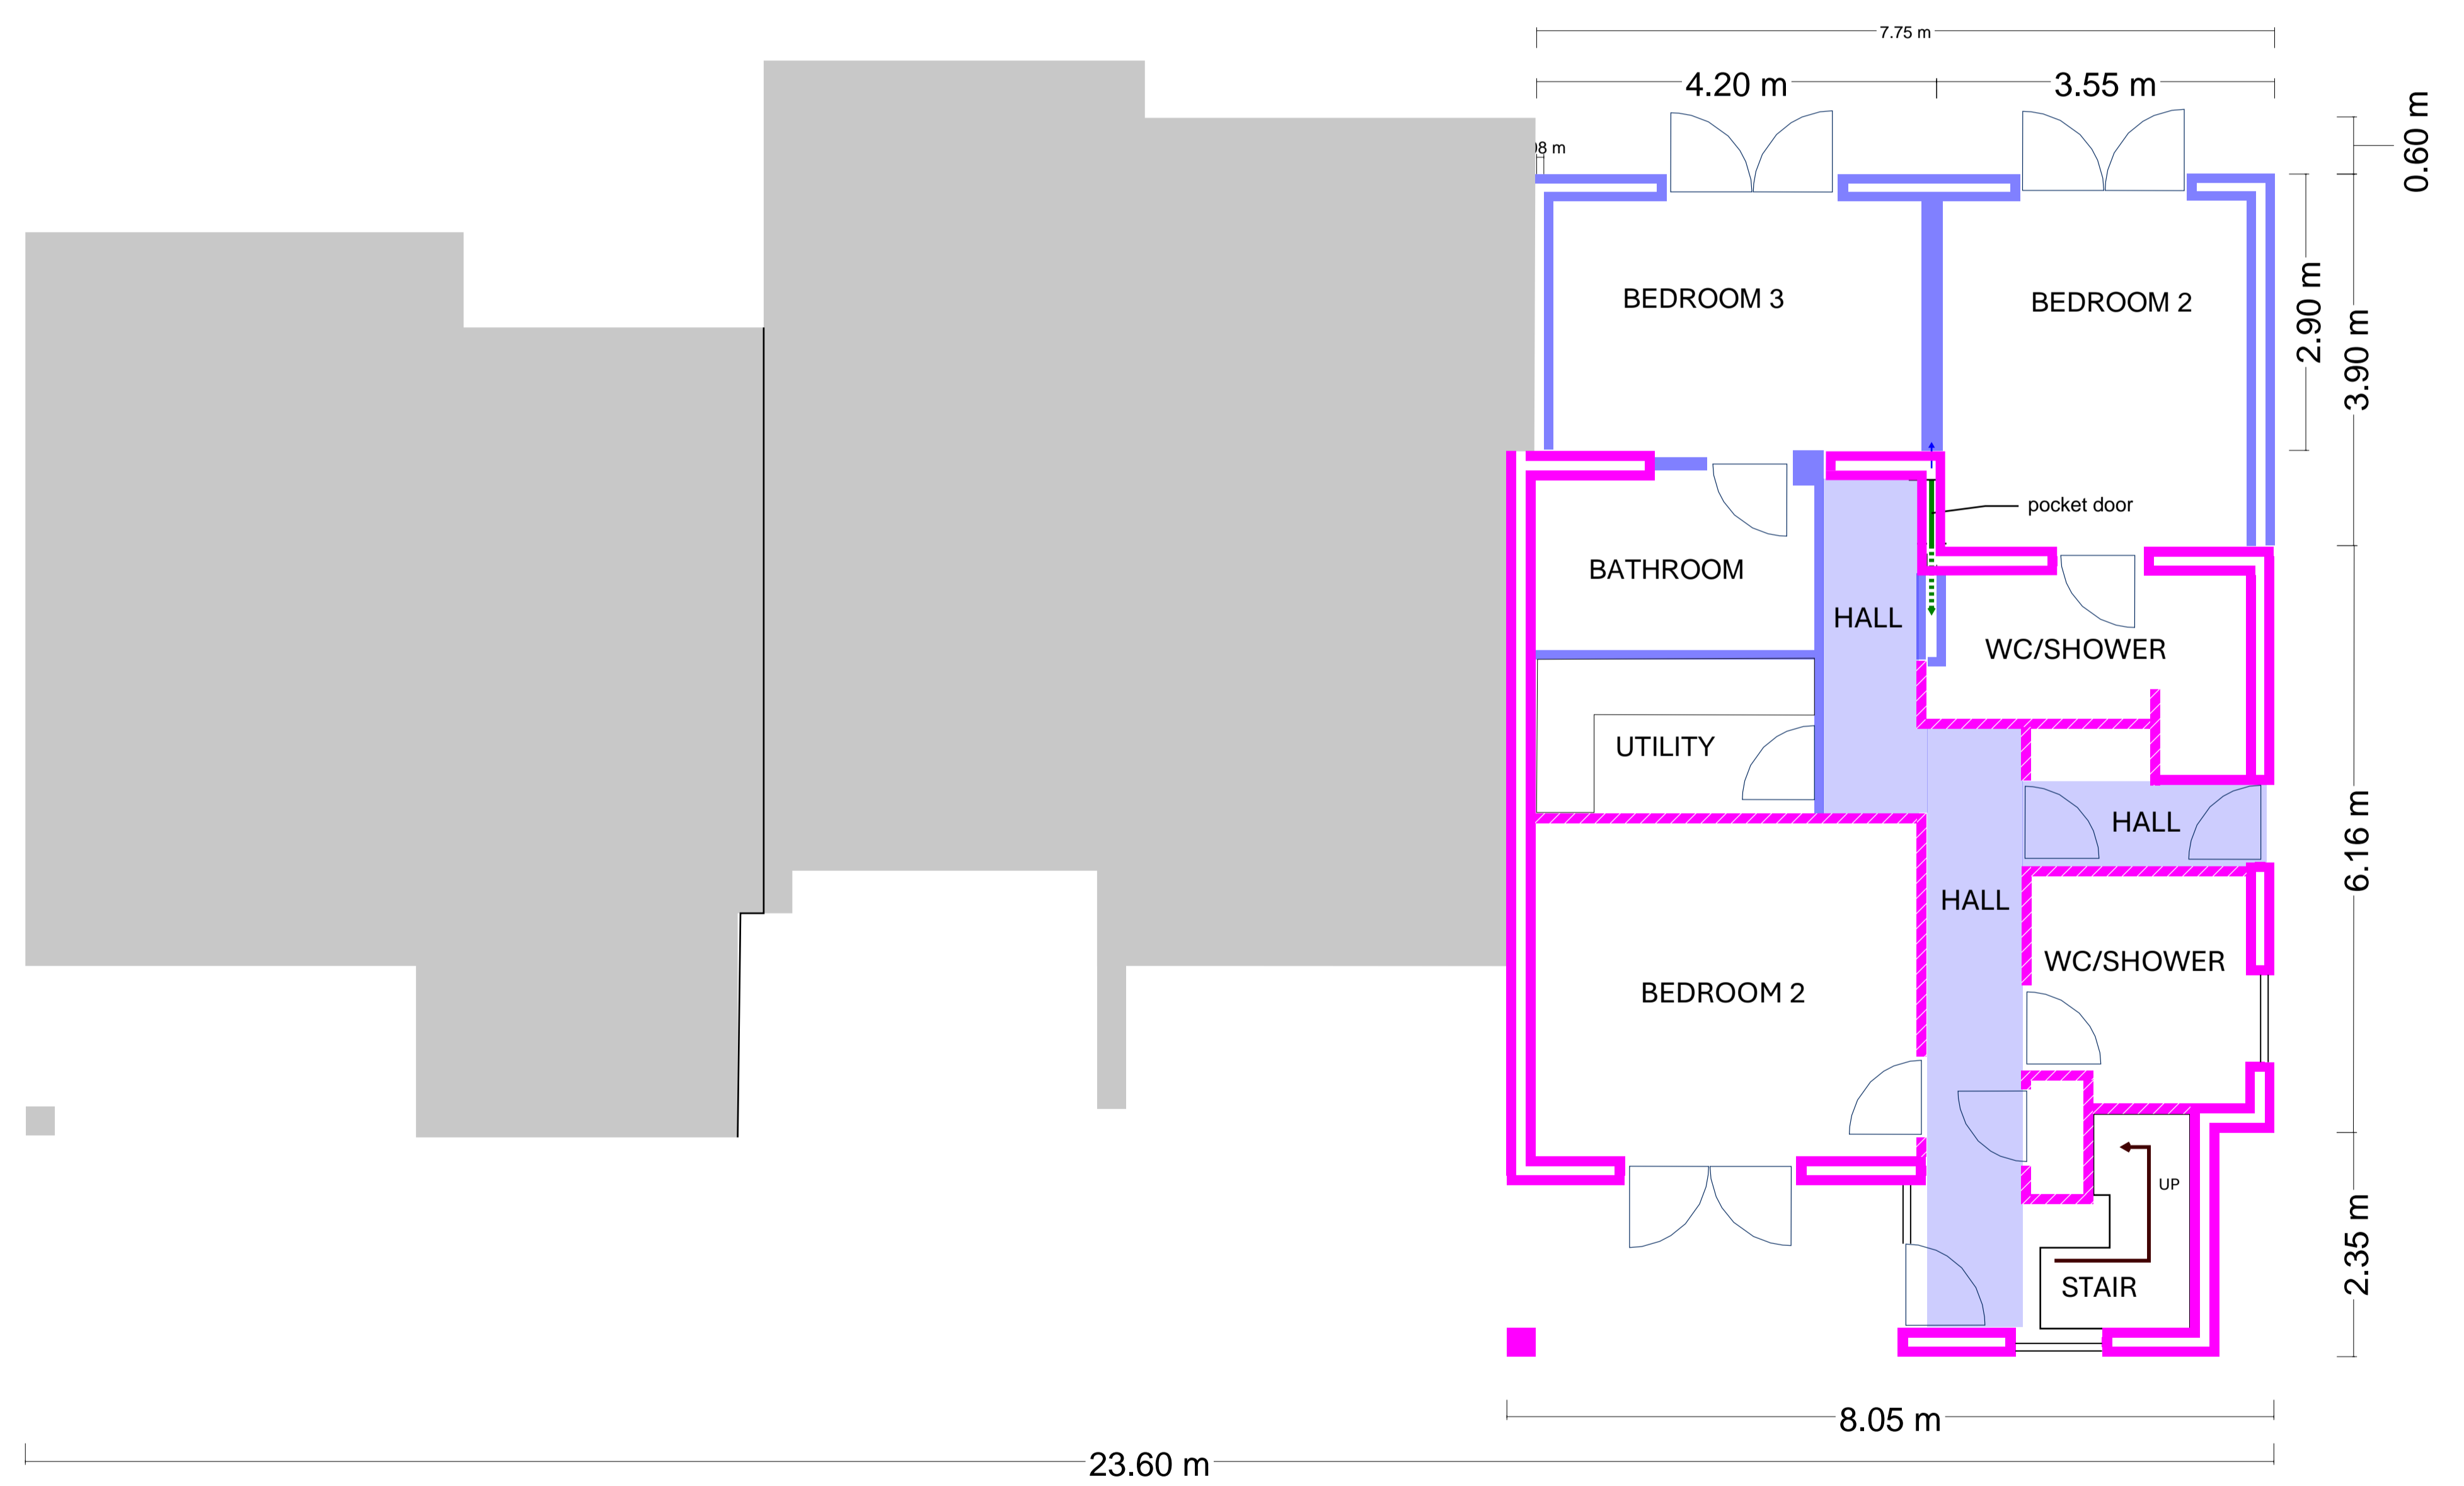

- Existing Wall
- Proposed Wall

Scale 1:50 @ A1

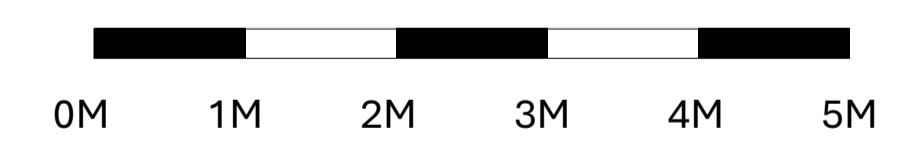


Images created by Geraint Roberts using Bluebeam software

8 Mawgan Bay View  
Proposed Plan  
Ground Floor

6 MAWGAN BAY VIEW


7 MAWGAN BAY VIEW

8 MAWGAN BAY VIEW

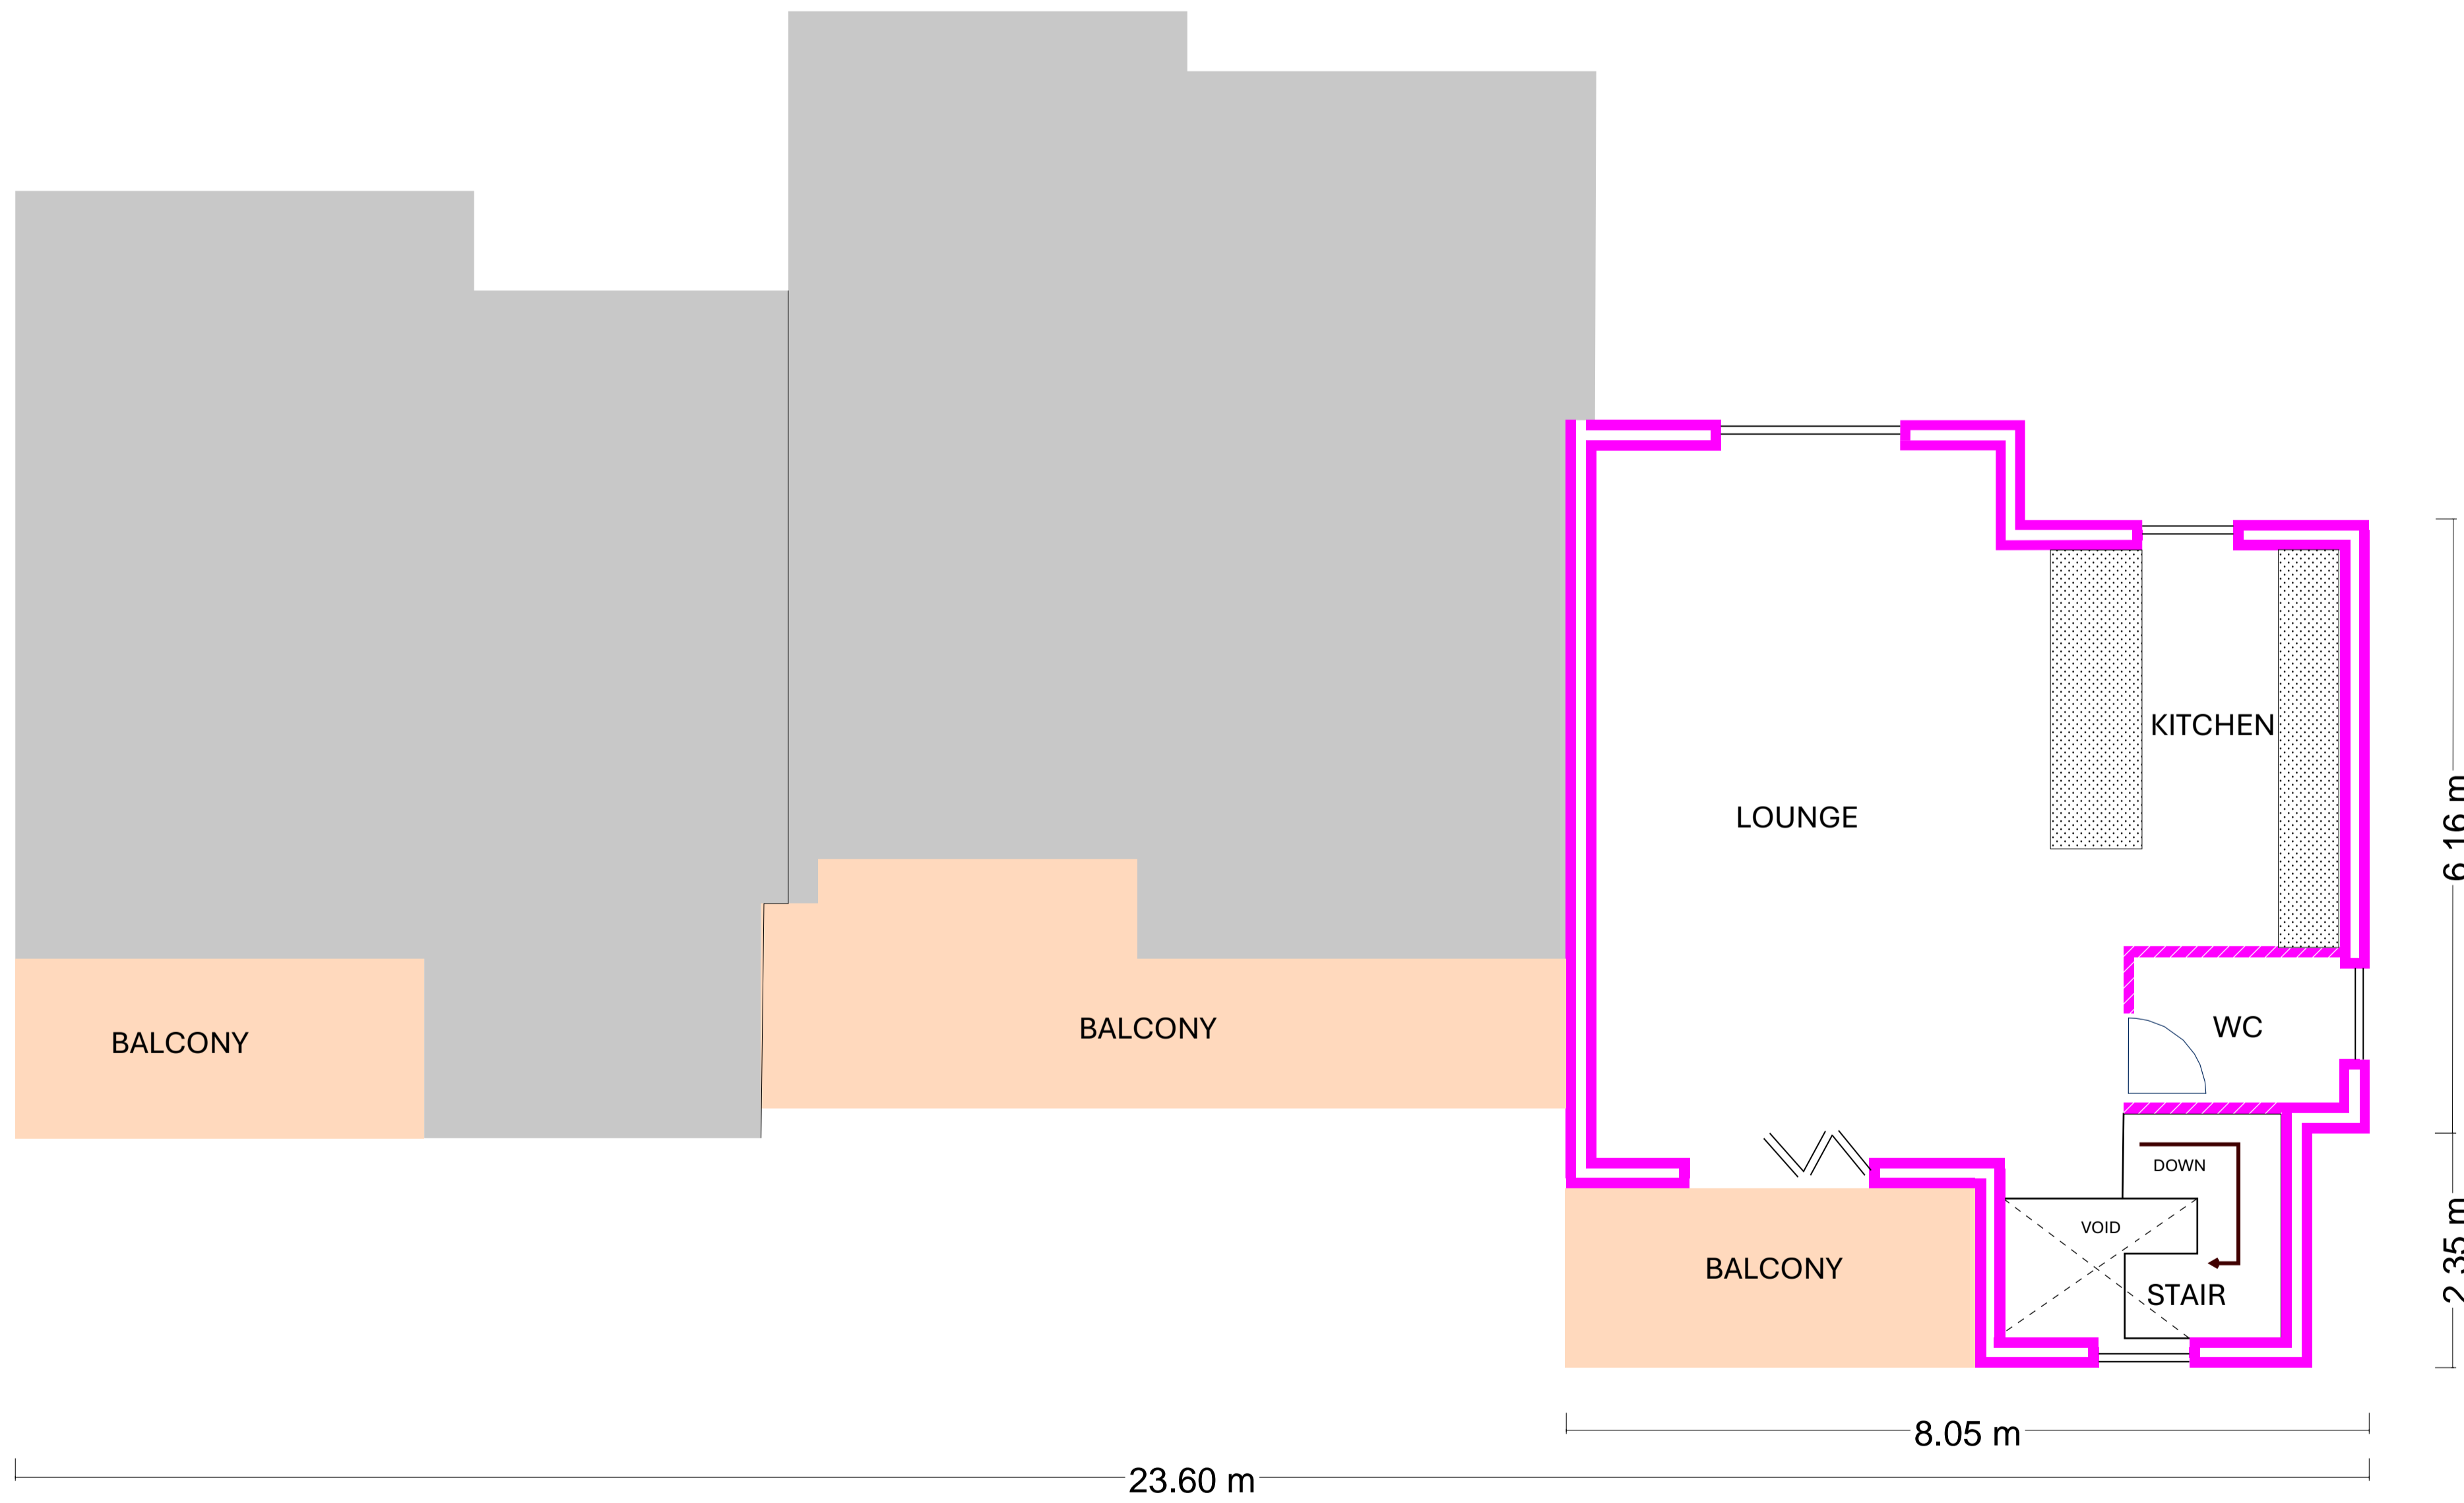

● Existing Wall

Scale 1:50 @ A1

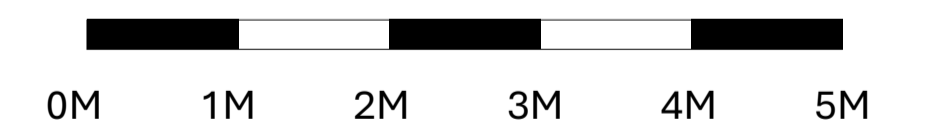


Images created by Geraint Roberts using Bluebeam software

8 Mawgan Bay View Existing Plan Level 01


6 MAWGAN BAY VIEW

7 MAWGAN BAY VIEW

8 MAWGAN BAY VIEW

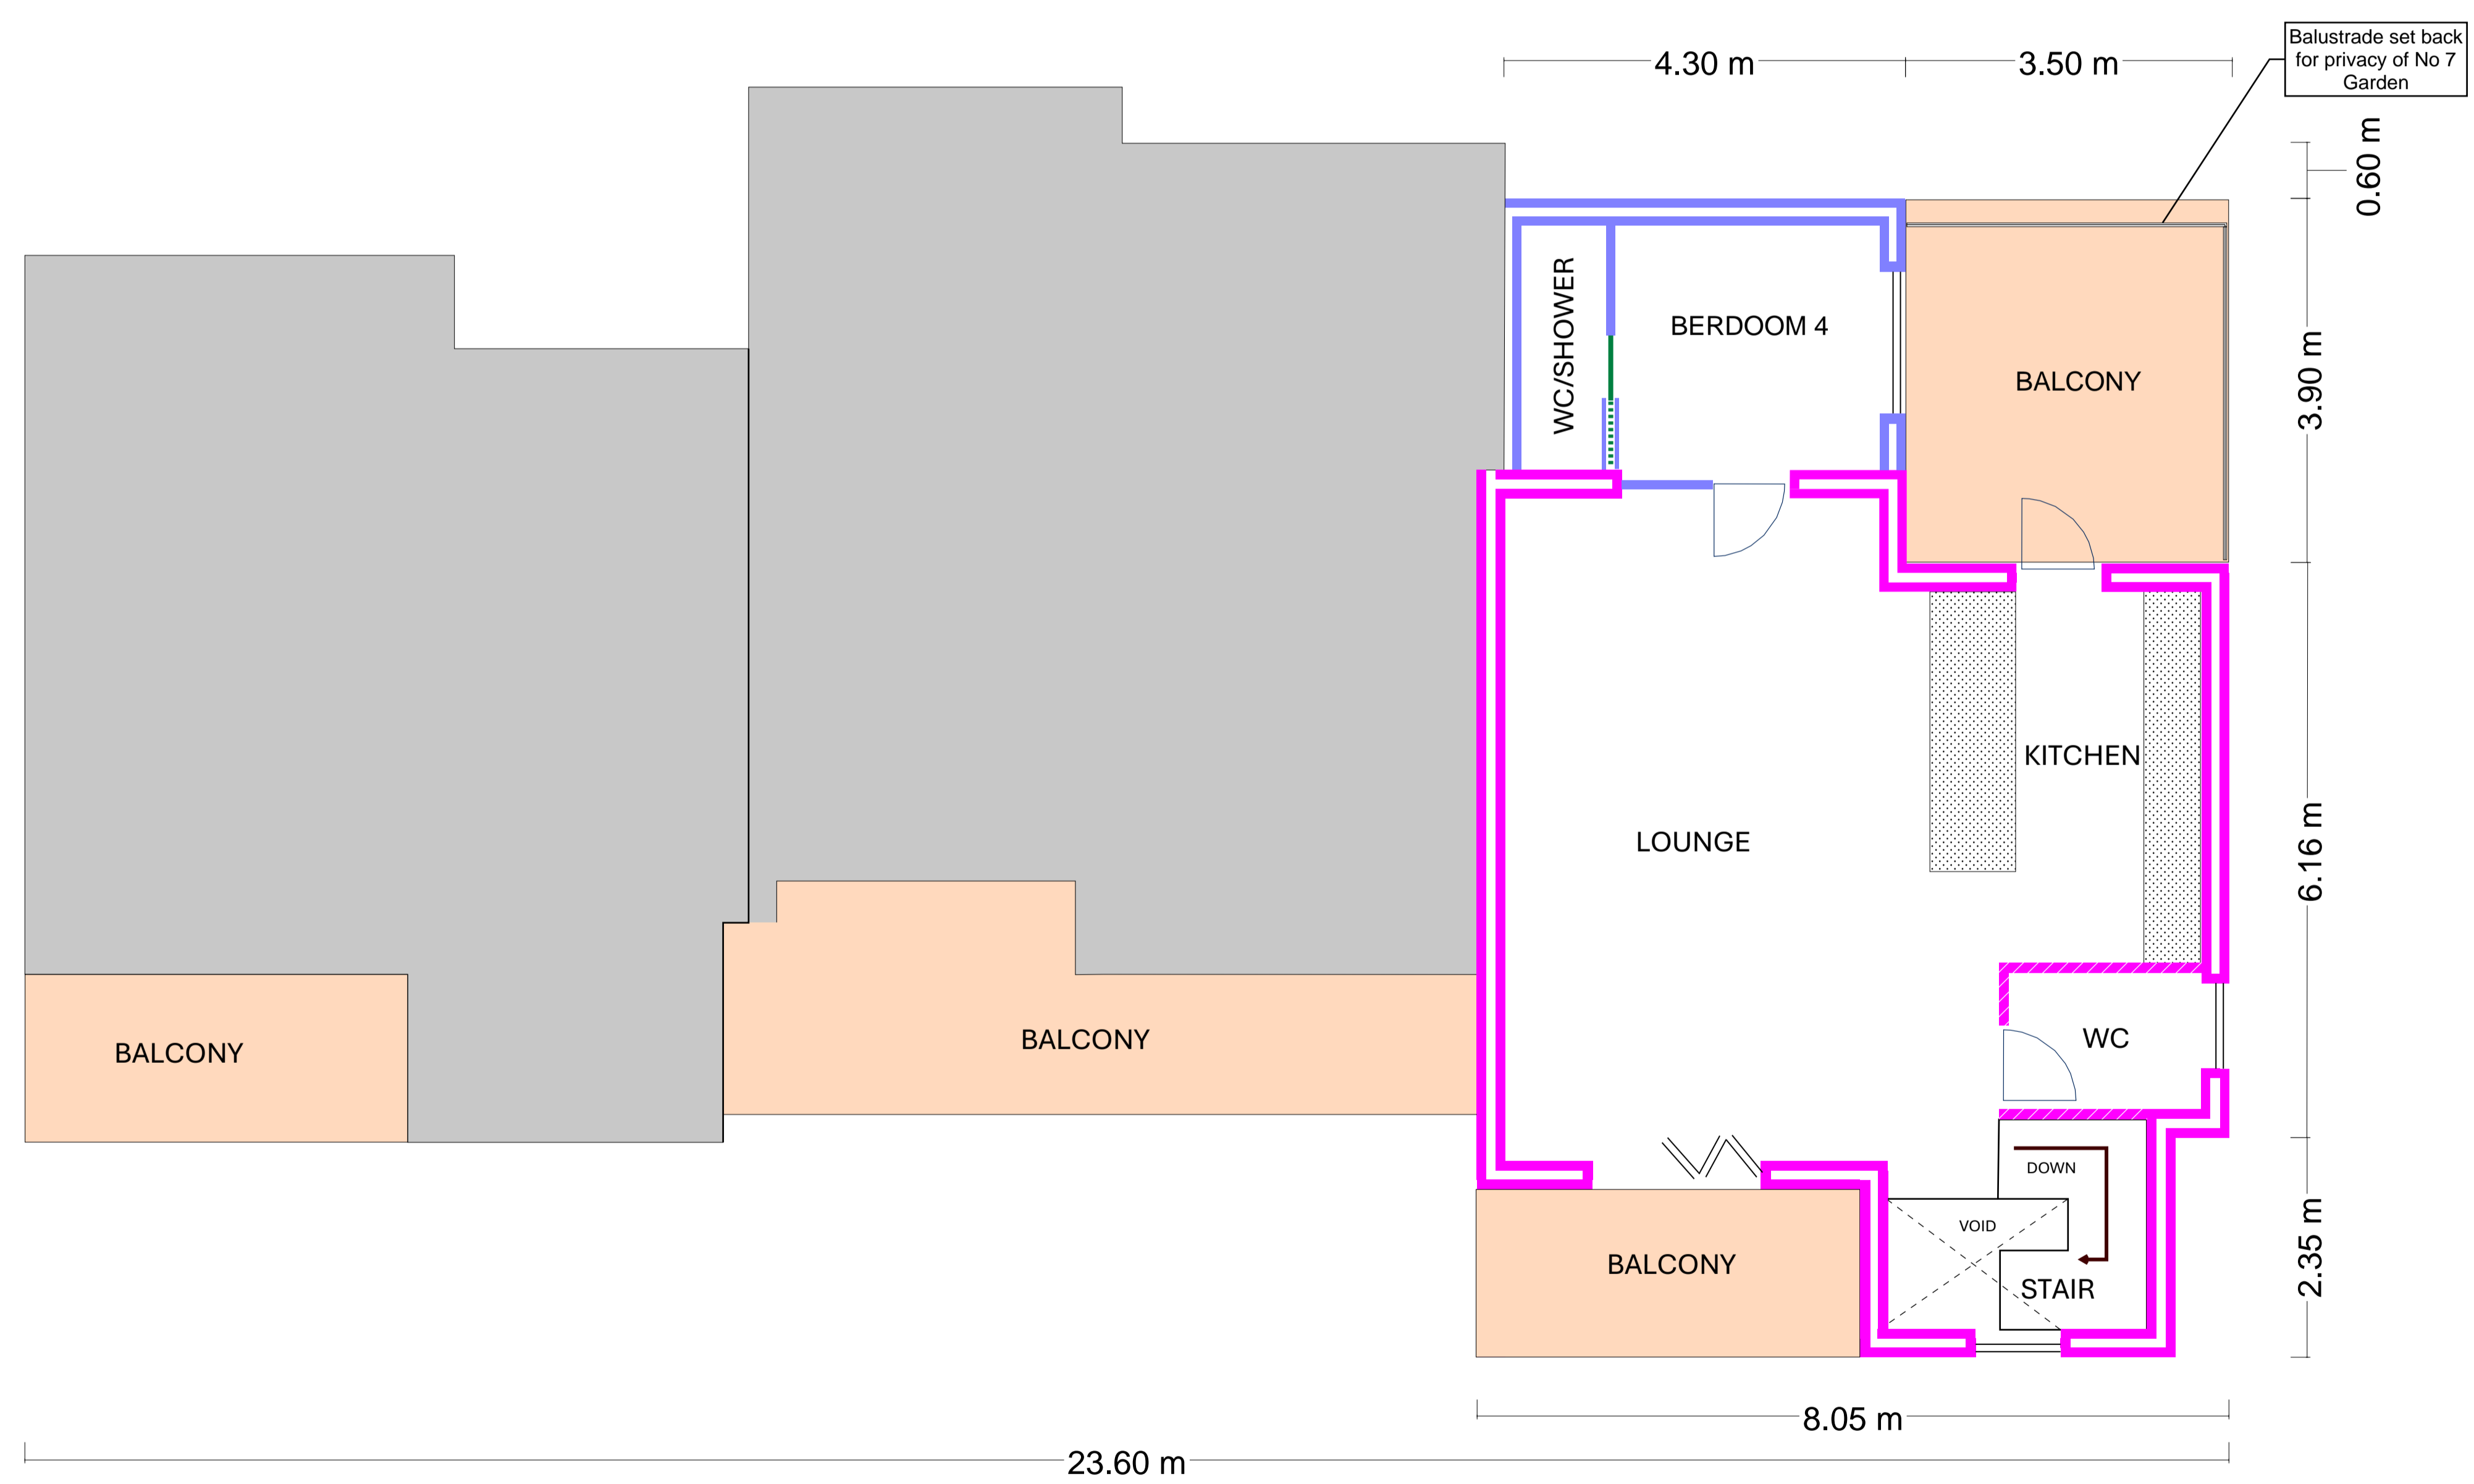

Scale 1:50 @ A1

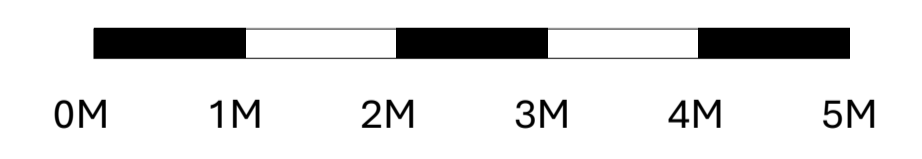

Images created by Geraint Roberts using Bluebeam software

8 Mawgan Bay View  
Proposed Plan  
Level 01