



Proposed Ground Floor Plan

Replacement SIP built
Dwelling in order to improve
thermal performance of new
home.

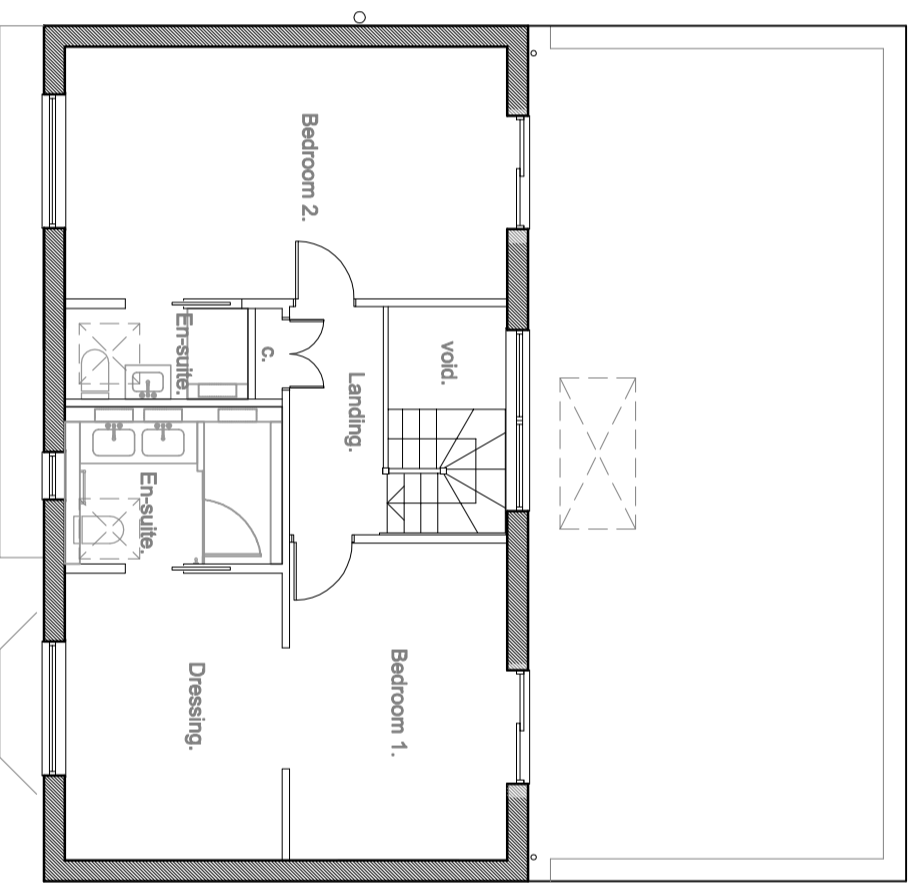


First Floor Plan

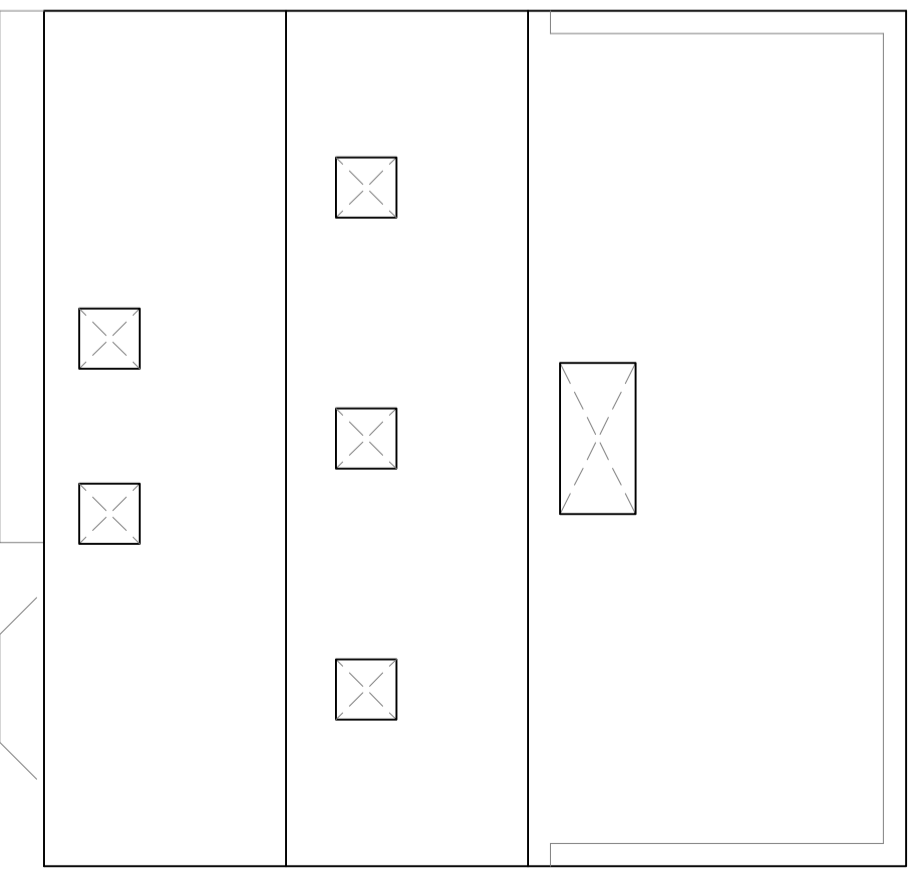

Roof Plan

Crown Copyright 2008. All rights reserved. Licence number 100020449
All dimensions to be checked on site.

Drawing Revision Details:
REV A: Proposed Roof Plan added at Planners request.

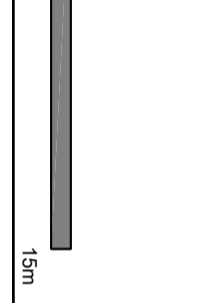

Project:	Replacement Dwelling	Drawing Title:	Proposed Plans
Client:	Mr & Mrs Cavell	Drawing No.:	PP.01
Address:	Greensleeves Sway Road, Lymington, SO41 8LP.	Scale:	1:100 @ A3
		Revision:	A
		Date:	January 2024



MORGAN BUILDING DESIGN
ARCHITECTURAL DRAWING & PLANNING SOLUTIONS
M. 07798 918538 T.01590 381131
homehd@morgانبuildingdesign.co.uk