


Timber Boarding


north-west elevation

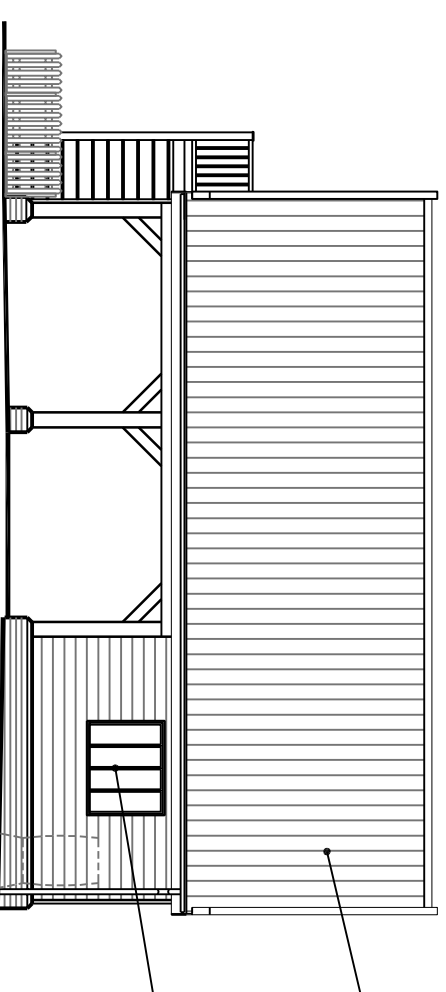

Pantiles

Timber window

south-west elevation

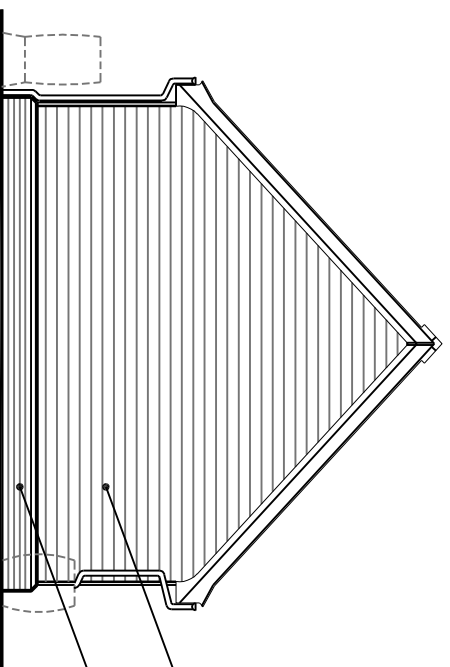


Timber Boarding

Brick plinth

0m 2m
1:100 Scale Bar


south-east elevation

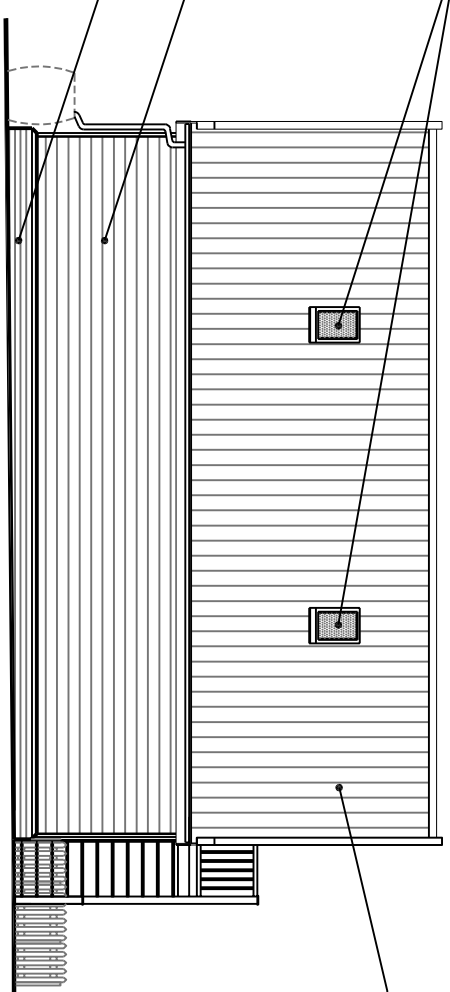

Velux rooflights

Pantiles

north-east elevation

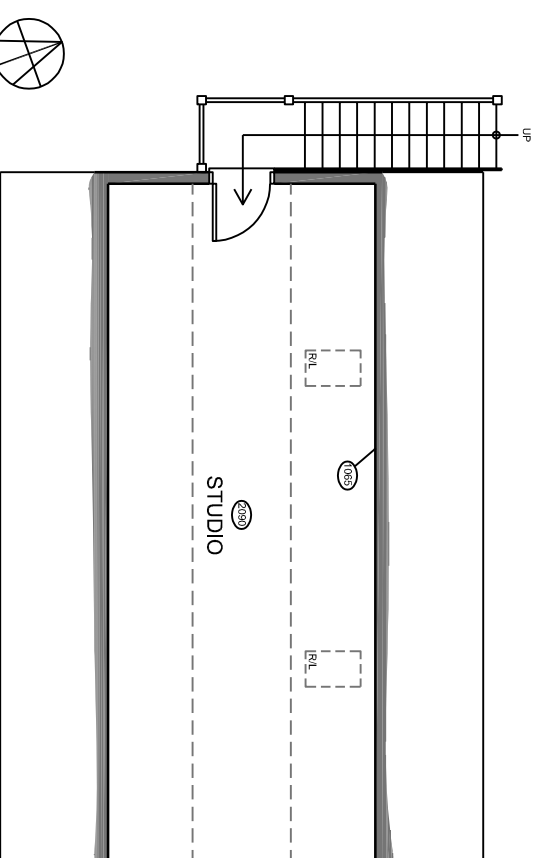

first floor plan

Only figured dimensions are to be used for construction purposes. This drawing must be read in conjunction with all relevant details for the project. All dimensions are to be checked on site prior to commencement and any discrepancy reported to the Architect or Contract Administrator
© Brown & Scarlett Architect 2023

Revisions

P1 - PLANNING ISSUE - JUN,23

Client	MR. A. STUPAK		Scale	1:100 @ A3
Project	MAY COTTAGE, SCHOOL LANE, GREAT BARTON, SUFFOLK, IP31 2RQ		Date	JUN. 23
Drawing	EXISTING GARAGE ELEVATIONS & FIRST FLOOR PLAN		Job Number	4548
			Drawing number	04 / P1

BROWN & SCARLETT
ARCHITECTS

1 Old Hall Barns, Thunston Road, Pakenham, Bury St Edmunds, Suffolk, IP31 2NG
Tel: 01284 768800 Fax: 01284 702880 Email: info@brownandscarlett.co.uk