 

 
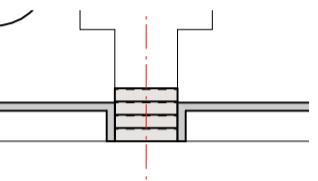
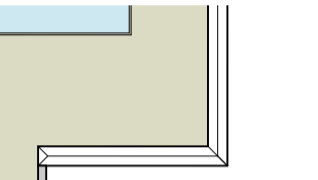
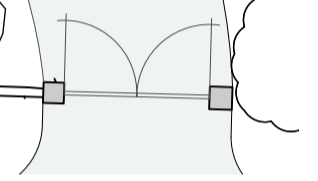

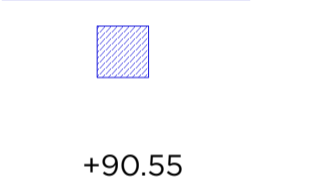
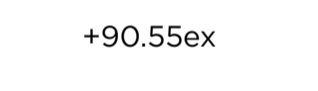






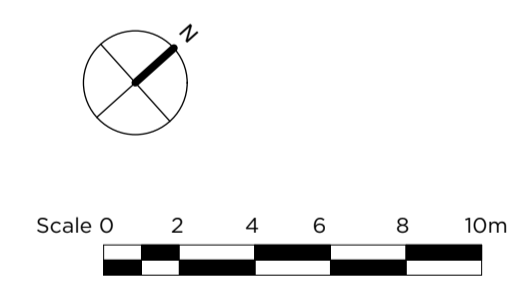


Tree RPA - ref. arboricultural report
 Under the guidance of an arboriculture consultant, following construction of the house, line of tree protection fence to be adjusted for construction of the landscape. Excavations within RPA to be supervised by arboriculture consultant.

- KEY**
-  Asphalt Drive
 -  Angular flint gravel paving with Golpla retainment system (permeable base)
 -  Yorkstone paving on hardcore base
 -  Landscape Stairs: Natural stone tread & brick risers
 -  Landscape Walls: Michelmersham Hampshire Red Multi Clay brick, or similar, to match new house with brick paving
 -  Brick pool wall by architects
 -  Entrance gates by architects
 -  Tree protection fence
 -  Proposed linear drain
 -  Proposed french drain
 -  Proposed gullies
 -  Proposed Levels
 -  Existing levels changed
 -  Existing levels to remain unchanged
 -  Proposed Banks - Max 1:3



DATE	
TITLE	
ISSUE	
SCALE	1:200 @ A1
DATE	16.2.24
CP/GC	1507.02

HILL HOUSE Old Alresford	
Hard Landscape	
PLANNING	
SCALE	1:200 @ A1
DATE	16.2.24
CP/GC	1507.02