




**A** Site section through pool and ancillary building  
Scale 1:100

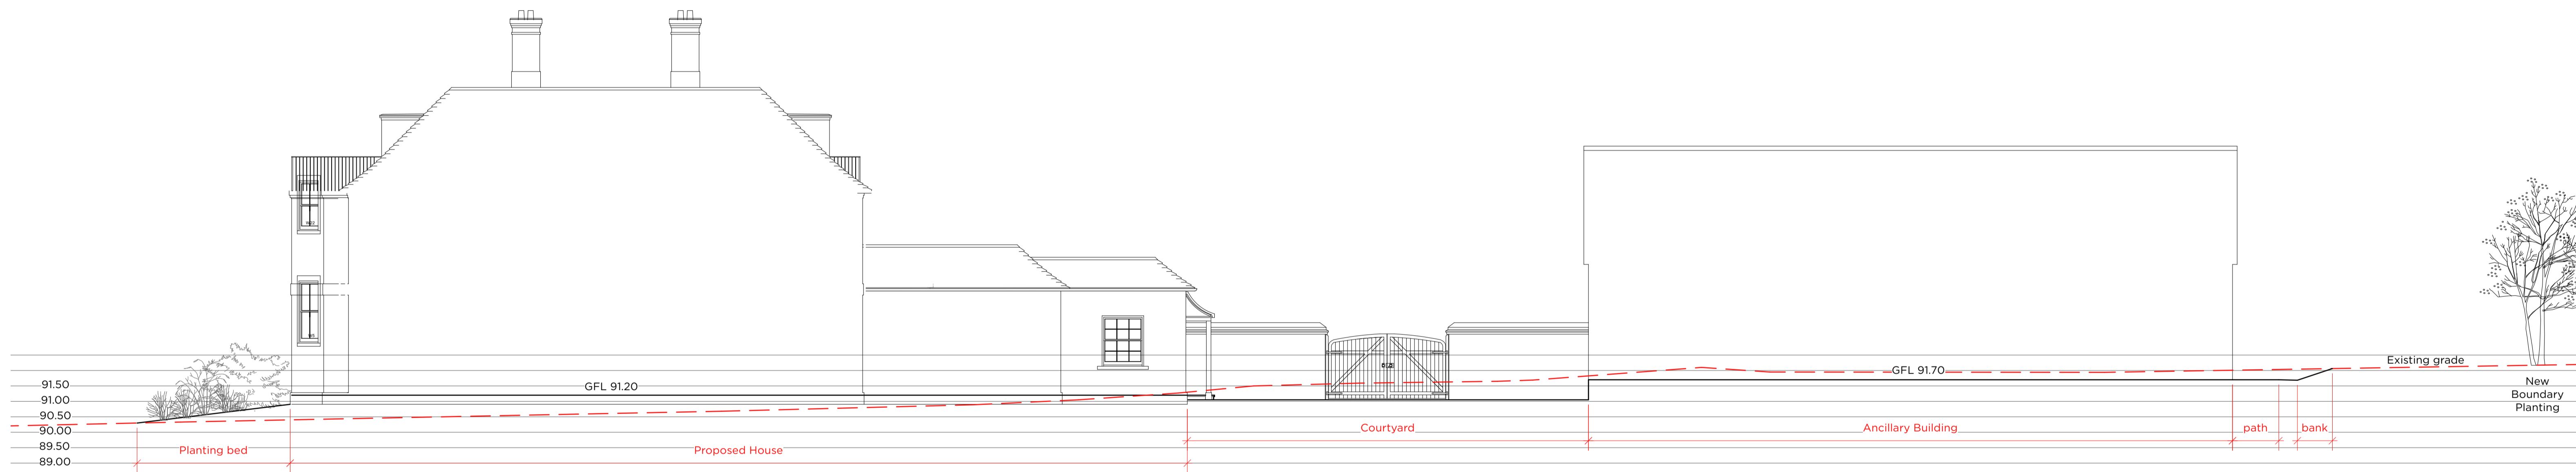

**B** Site section through house and ancillary building  
Scale 1:100

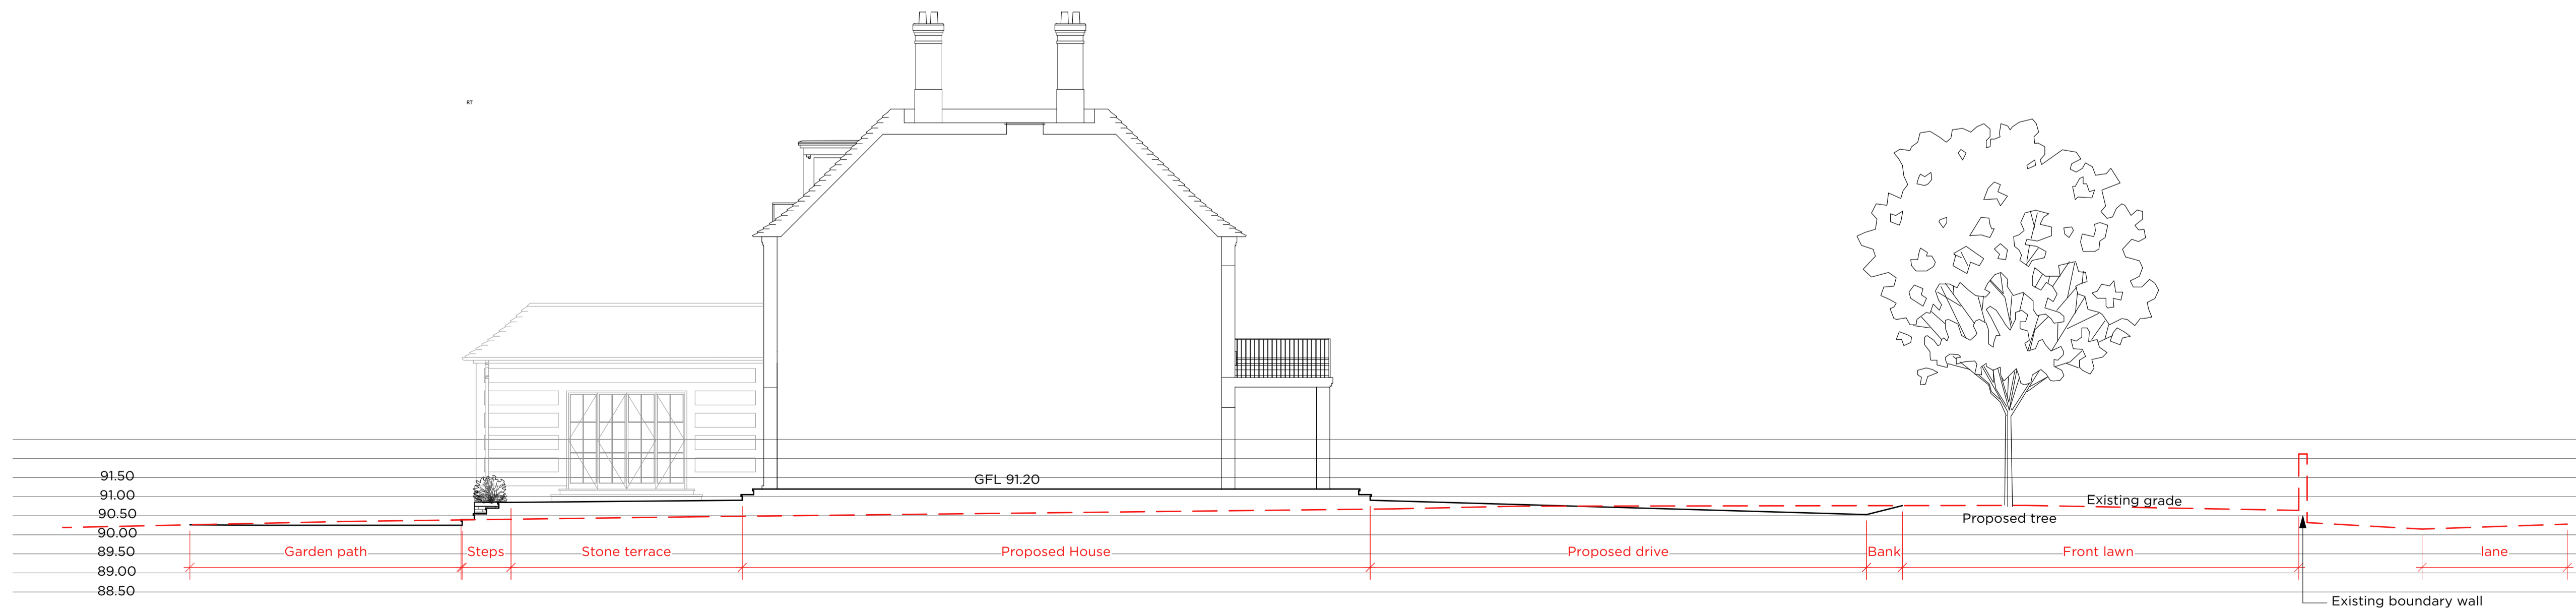

**C** Site section through house and front drive  
Scale 1:100

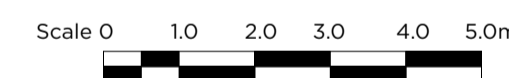

REVISION					
JOB					
TITLE					
ISSUE					
SCALE					

HILL HOUSE  
Old Alresford

Site  
Sections

PLANNING

1:100 @ A1  
6.2.24  
CP/GC

1507.03

**colvin & moggridge**

The Old House, 2 Wellesley Court Road  
Croydon, Surrey CR0 1LE  
t +44 (0)20 8688 9083  
e croydon@colmog.co.uk www.colmog.co.uk