


NOTES

All dimensions and levels to be checked by Contractor and verified before work commences. dimensions must be not be taken from finished surfaces unless otherwise stated.
Copyright reserved.

EC REGULATIONS - GENERAL NOTE

As per BS 5839-1:2002, the fire alarm system must be installed in accordance with the manufacturer's instructions. This is intended to indicate a minimum acceptable standard of workmanship. The manufacturer's instructions may be subject to change without notice. Evidence shall be produced at tender stage to confirm fitness for purpose.

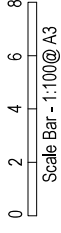


Project	Planning	Date	12.12.2020
Revisions			

PLANNING


Project
1-2 Main Street
Shatstone, Buckingham
MK18 5LX

Planning
EXISTING PLANS AND ELEVATIONS


Scale	1:100	Date	12th Dec 2023	Priority	NEM	Drawn By	
Rev No.	20001	Rev No.	PL-03	Rev No.	PI	Rev No.	

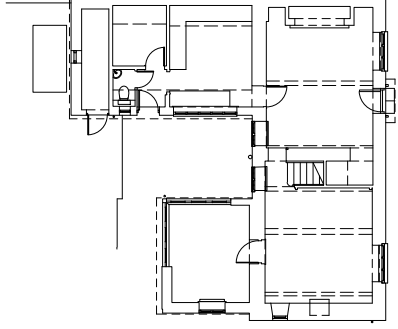


Ground Floor

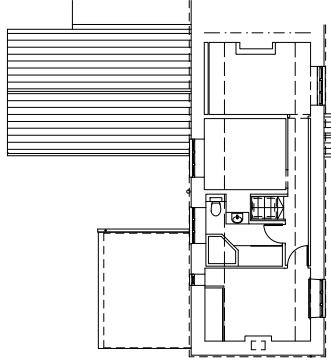


First Floor

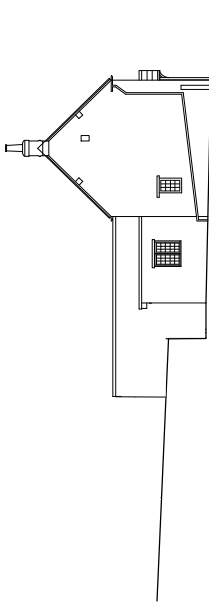

Side Elevation

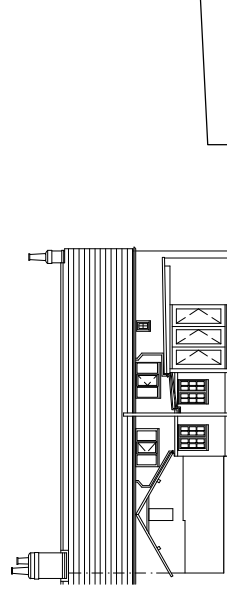

Rear Elevation

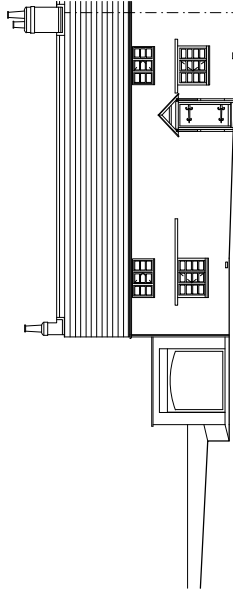

Front Elevation