


SECTION
D-D
SEE SK4
FOR
LOCATION
1110

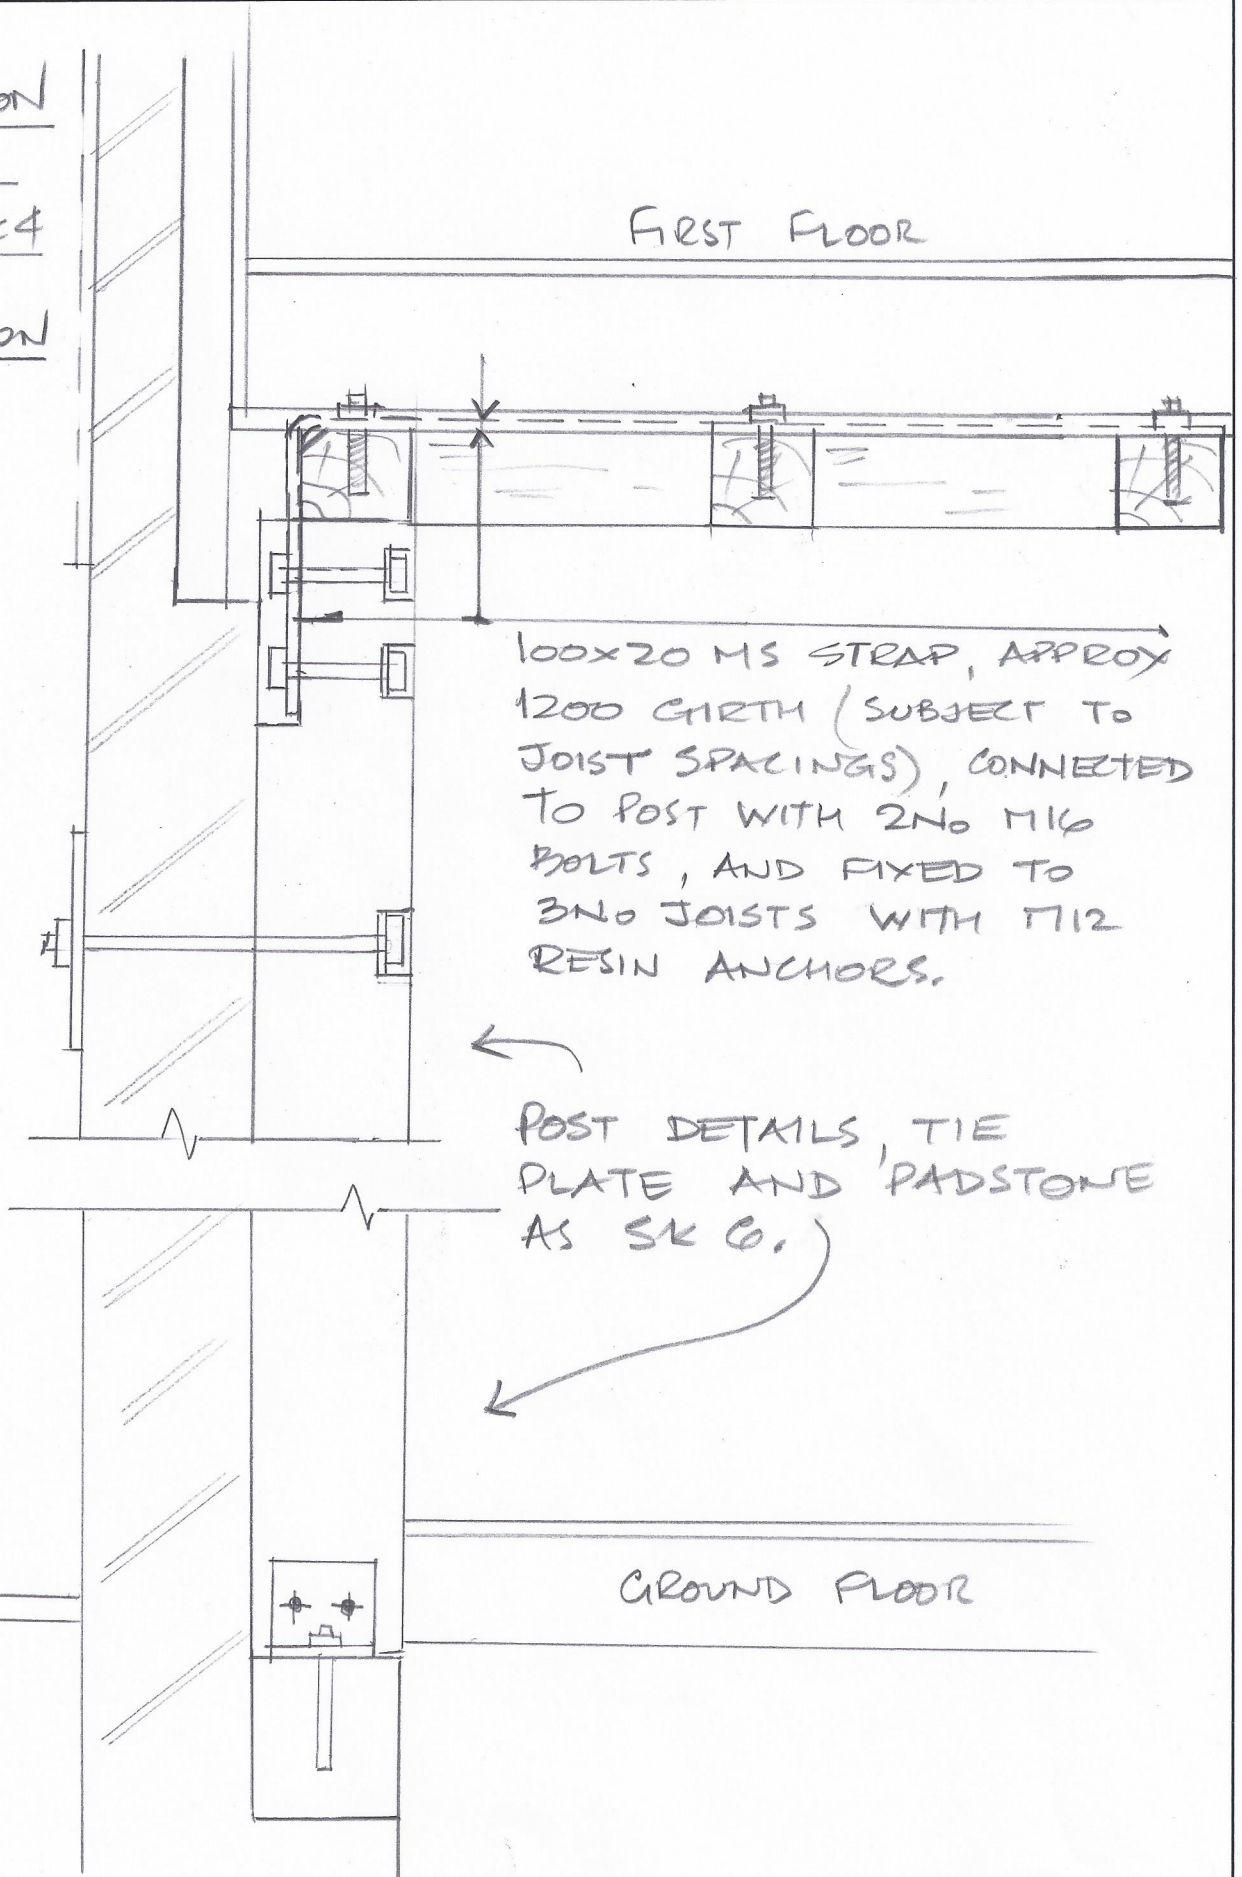

FIRST FLOOR

100x20 MS STRAP, APPROX
1200 GIRTH (SUBJECT TO
JOIST SPACINGS), CONNECTED
TO POST WITH 2 NO M16
BOLTS, AND FIXED TO
3 NO JOISTS WITH M12
RESIN ANCHORS.

POST DETAILS, TIE
PLATE AND PADSTONE
AS SK 6.

GROUND FLOOR