





Proposed Front Elevation

New windows and doors to match colour and style of existing




Proposed Rear Elevation

Dormer face and cheeks to be finished in weatherboard cladding to match existing colour of roof tiles

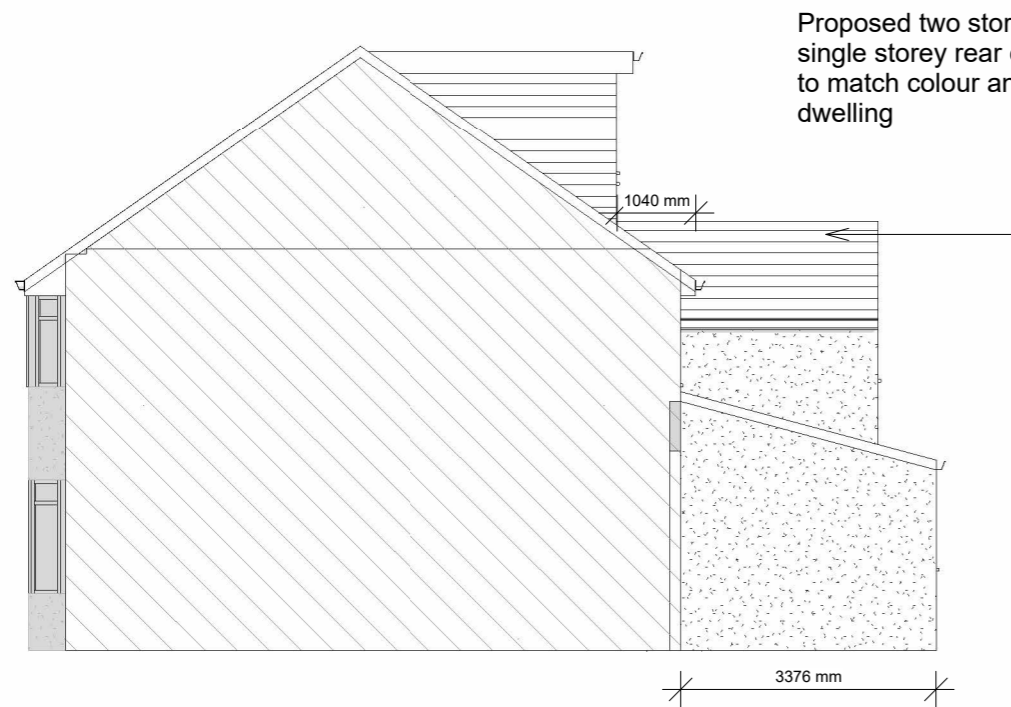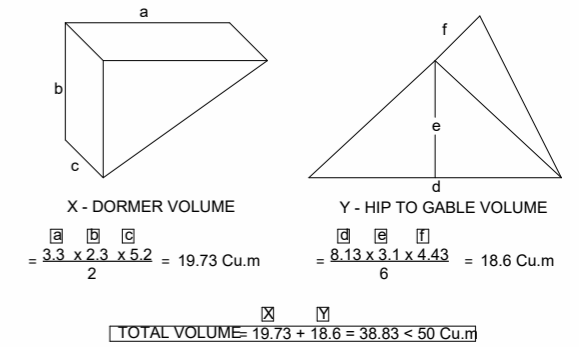

Proposed Side A Elevation

Proposed two storey side, rear and single storey rear extension roof tiles to match colour and style of existing dwelling

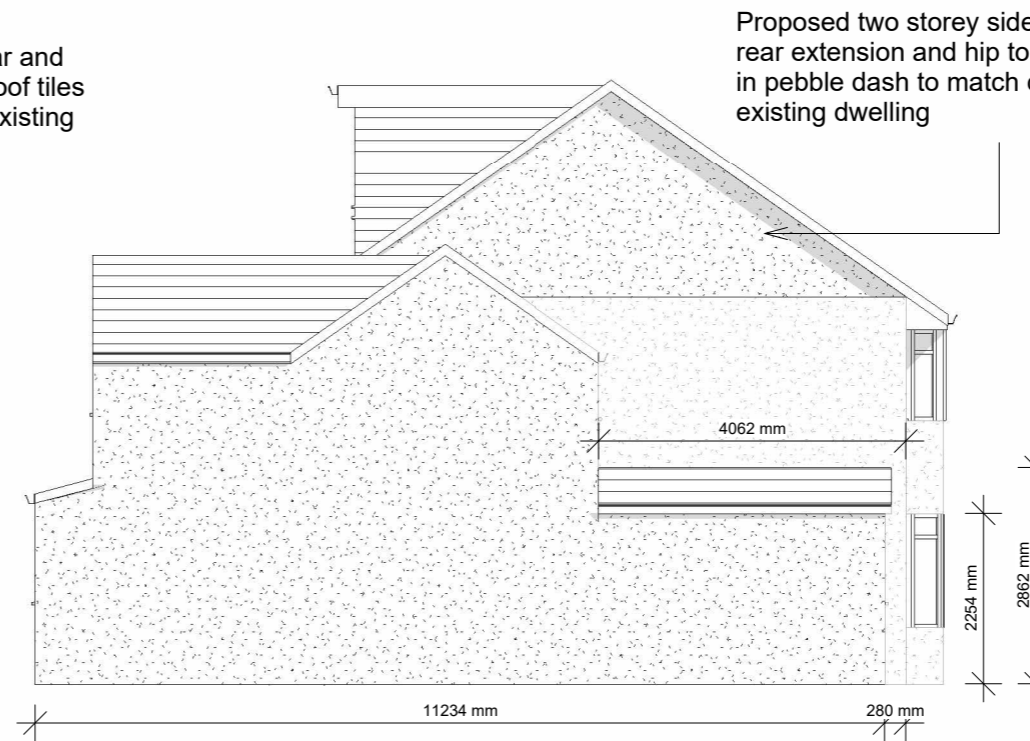

Proposed Side B Elevation

Proposed two storey side, rear, single storey rear extension and hip to gable to be finished in pebble dash to match colour and style of existing dwelling

DESCRIPTION PLANNING		GENERAL NOTES: THIS DRAWING IS FOR PLANNING USE ONLY DO NOT USE THIS DRAWING FOR ANY PURPOSE OTHER THAN FOR WHICH IT WAS ISSUED. STRUCTURAL DESIGN AND BUILDING CONTROL APPROVAL IS REQUIRED BEFORE CONSTRUCTION COMMENCES. THIS DRAWING IS SUBJECT TO COPYRIGHT DO NOT REPRODUCE THIS DRAWING WITHOUT PRIOR PERMISSION.	DETAIL 27 Marsh Lane, Headington, Oxford, OX3 0NG		CLIENT Co-Living Capital		
STATUS P			SHEET Proposed Elevations		Date 25/01/2024	Project number OXL-10	Scale (@ A3) As indicated
				Drawn by OF	DRAWING NUMBER OXL-10-24-04		REV
				Checked by OF			