



Proposed Ground Floor

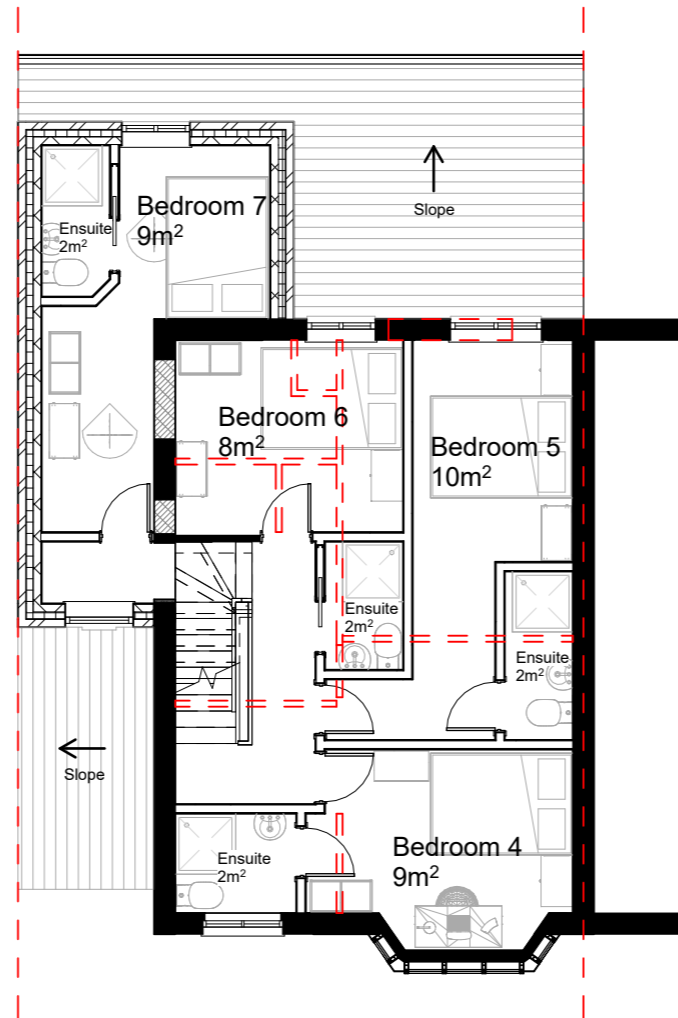

Proposed First Floor

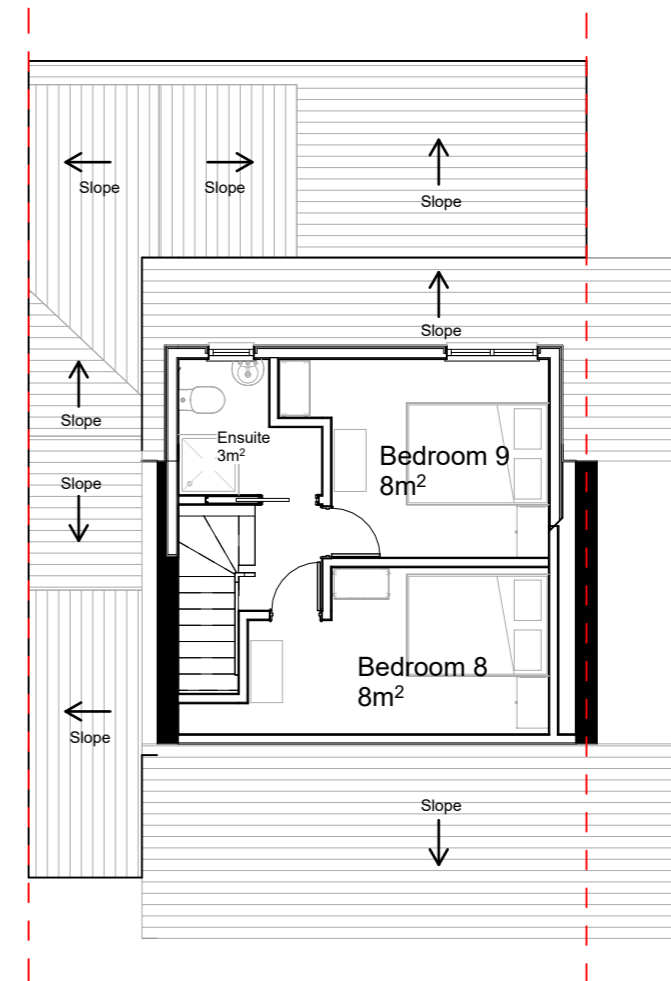

Proposed Second Floor

DESCRIPTION PLANNING		GENERAL NOTES: THIS DRAWING IS FOR PLANNING USE ONLY DO NOT USE THIS DRAWING FOR ANY PURPOSE OTHER THAN FOR WHICH IT WAS ISSUED. STRUCTURAL DESIGN AND BUILDING CONTROL APPROVAL IS REQUIRED BEFORE CONSTRUCTION COMMENCES. THIS DRAWING IS SUBJECT TO COPYRIGHT DO NOT REPRODUCE THIS DRAWING WITHOUT PRIOR PERMISSION.	DETAIL 27 Marsh Lane, Headington, Oxford, OX3 0NG		CLIENT Co-Living Capital	
STATUS P			SHEET Proposed Floorplans	Date 25/01/2024	Project number OXL-10	Scale (@ A3) 1:100
				Drawn by OF	DRAWING NUMBER OXL-10-24-03	
			Checked by OF			