
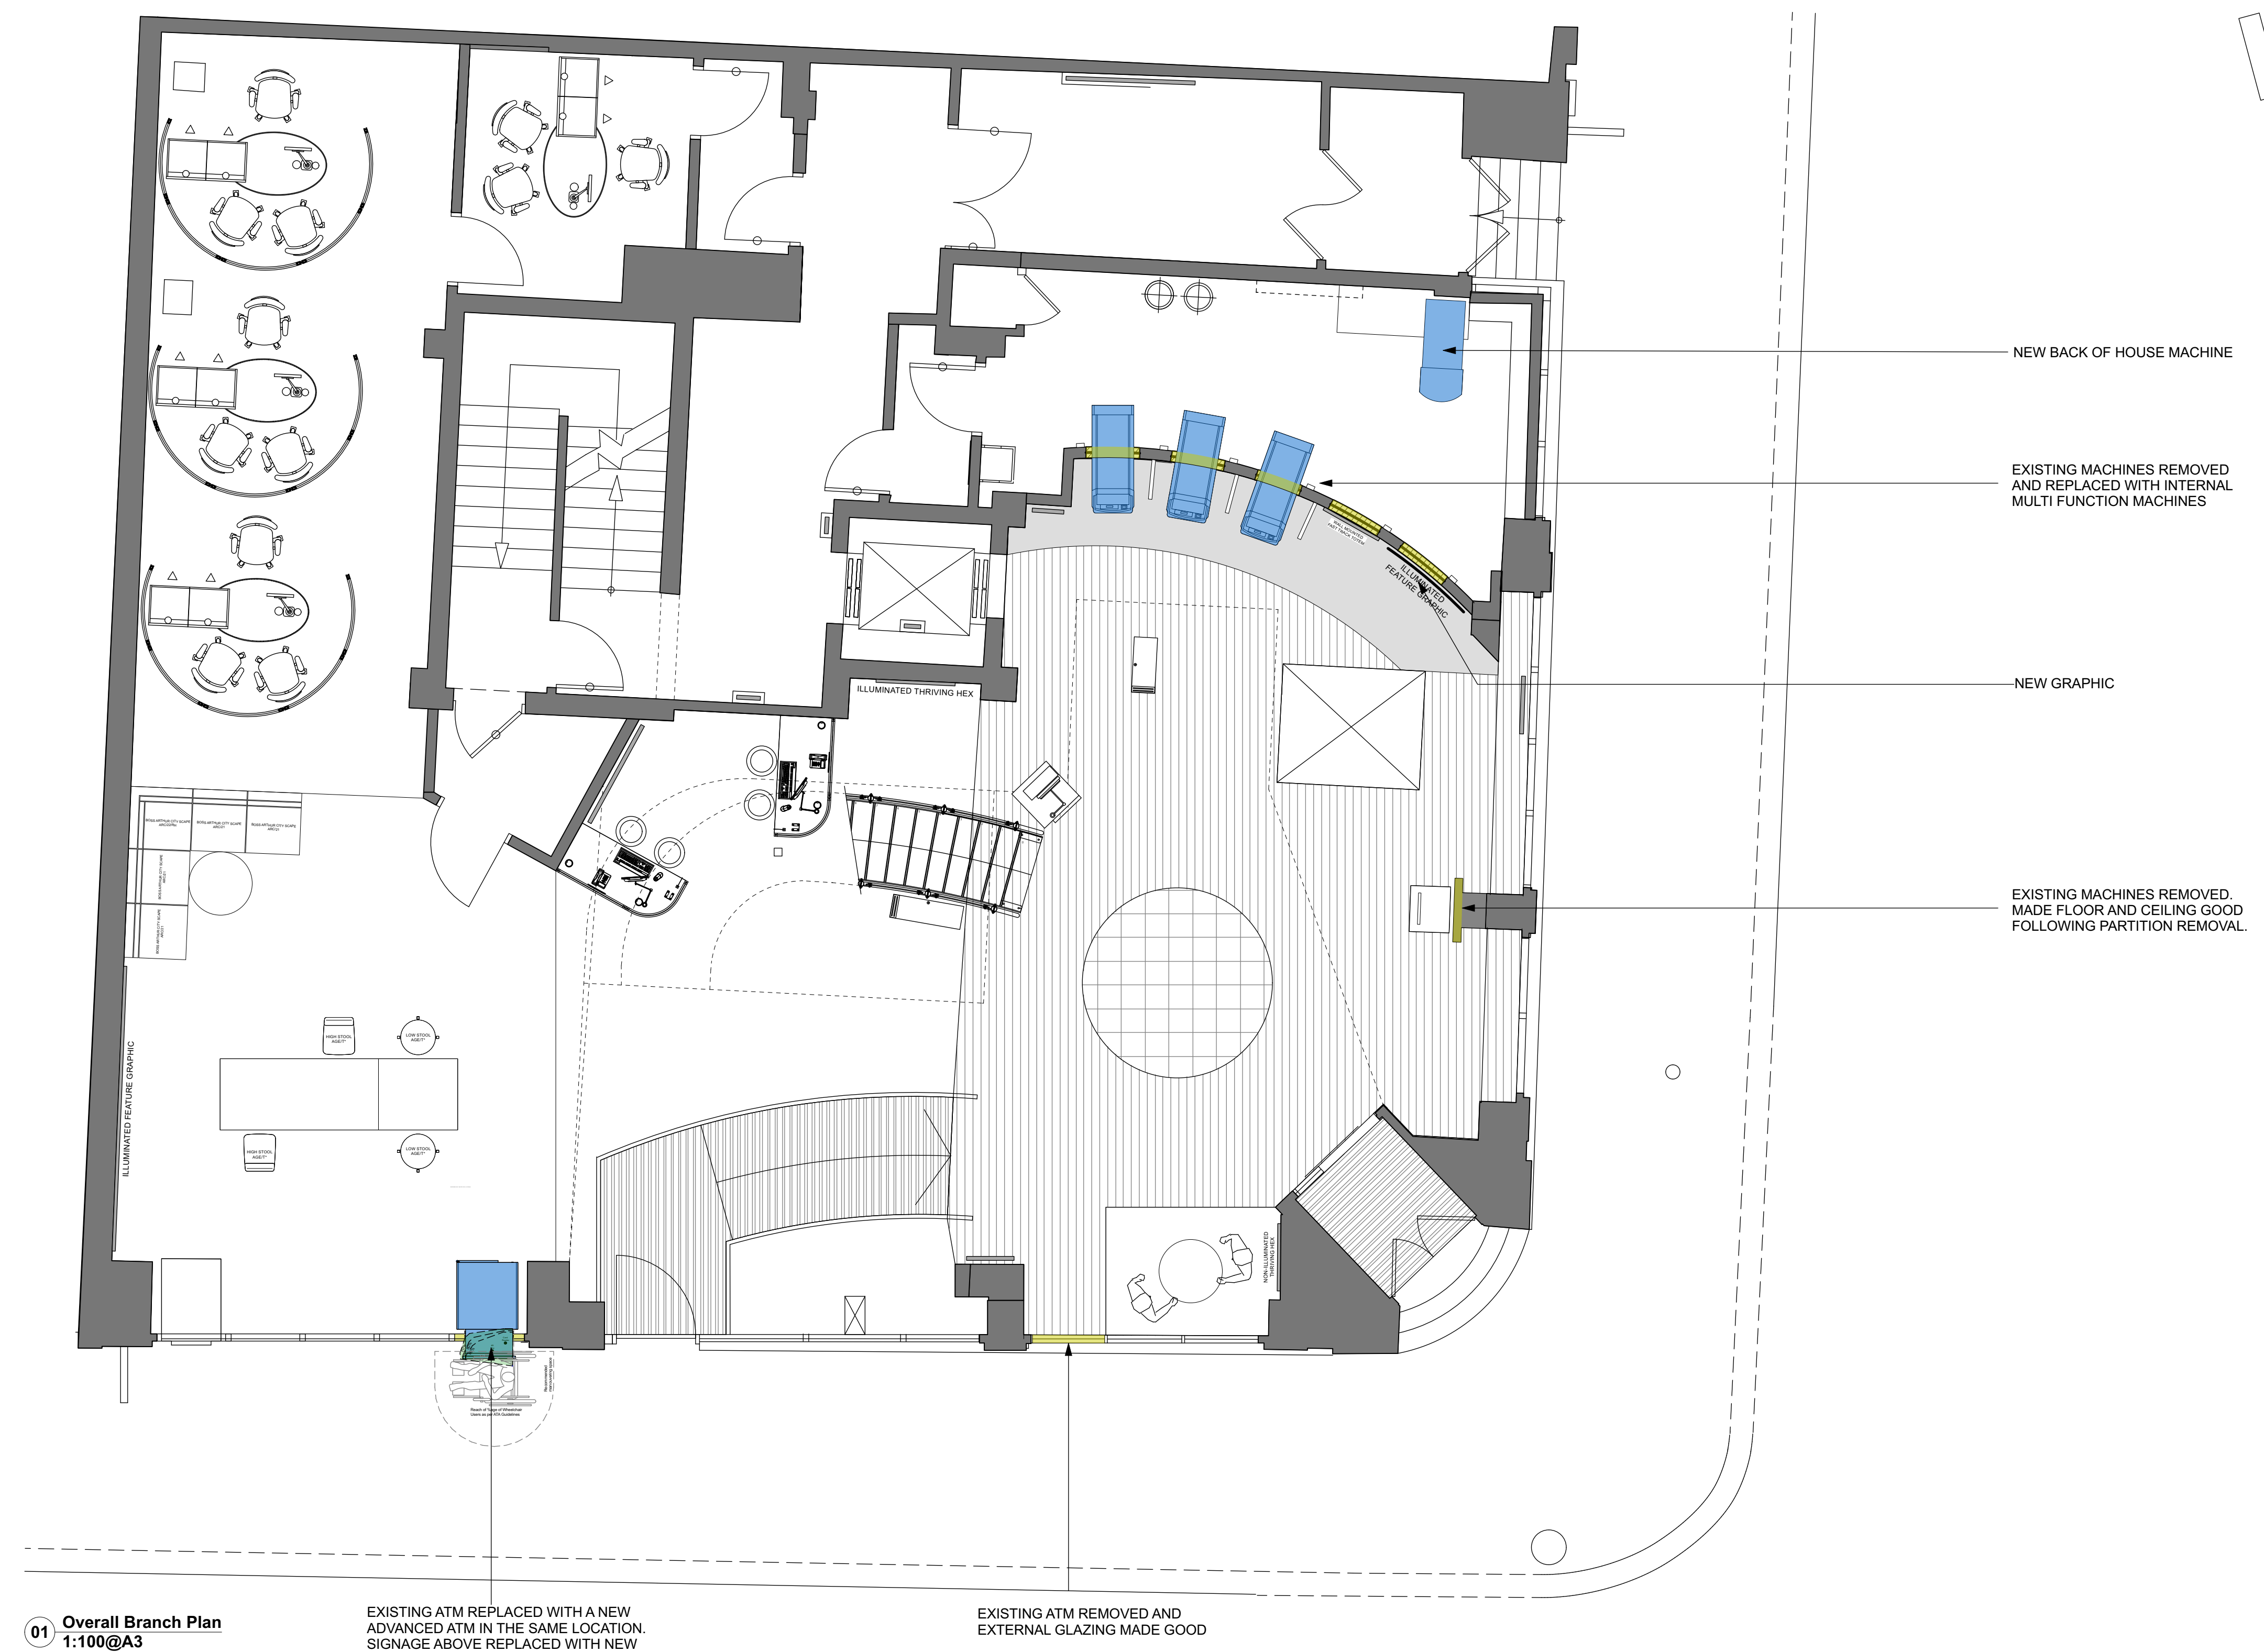


LEGEND

- NEW MACHINE
- AREA OF REQUIRED ADJUSTMENT
- EXISTING STRUCTURE

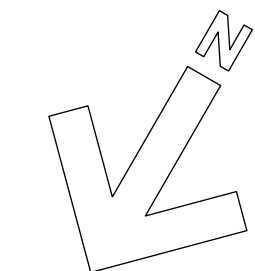

01 Overall Branch Plan  
1:100@A3

EXISTING ATM REPLACED WITH A NEW ADVANCED ATM IN THE SAME LOCATION SIGNAGE ABOVE REPLACED WITH NEW

EXISTING ATM REMOVED AND EXTERNAL GLAZING MADE GOOD

REVISION	BY	DATE	REVISION	BY	DATE

CONTRACTORS MUST CHECK ALL DIMENSIONS ON SITE. ONLY FIGURED DIMENSIONS ARE TO BE WORKED FROM. DISCREPANCIES MUST BE REPORTED TO THE ARCHITECT BEFORE PROCEEDING.  
© THIS DRAWING IS COPYRIGHT

**PLANNING**

CLIENT	CORPORATE REAL ESTATE
PROJECT	2021 EMERALD COVENT GARDEN PIN GB3332

<b>PUBLIC</b>	
<b>DRAWING</b>	
<b>PROPOSED GROUND FLOOR</b>	
DRAWING No.	21 035 126 PA 21
SCALE	1:100 @ A3 1:50 @ A1
DRAWN BY / OFFICE	CW / DORCHESTER
REVISION	-