




EXISTING BALANCED FLUE

EXISTING AIR BRICKS FOR 12 ULSTER TERRACE

EXISTING BALANCED FLUE

EXISTING 150mm BALANCED FLUE FROM BOILER FOR 12 ULSTER TERRACE

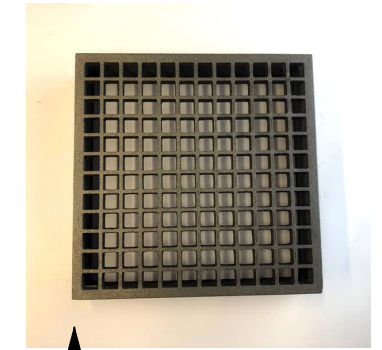

PROPOSED 225mm x 225mm CAST IRON AIR BRICK (MAX9 AIR BRICK) FROM CAST IRON AIR BRICK COMPANY. TO BE PAINTED TO MATCH THE EXISTING FACADE

NEW 225mm x 225mm CAST IRON AIR BRICK FOR THE KITCHEN - PAINTED TO MATCH THE FACADE

1 **EXISTING REAR (SOUTH-EAST) FACADE**
Scale: N/A

2 **PROPOSED REAR (SOUTH-EAST) FACADE**
Scale: N/A

REVISION			
DATE	13 February 2024	SCALE	N/A
PROJECT	12 Ulster Terrace		
CLIENT	Kimmie Fearnside & Gabriel Ng		
DRAWING TITLE	Existing and Proposed Rear Facade		
DRAWING No.	TRS136_200_GA		
ISSUE	PLANNING		

TR STUDIO
Architecture | Interiors

The Blackfrairs Room | St Bride Foundation | 14 Bride Lane | London EC4Y 8EQ
 T: +44 (0)203 567 0569
 E: office@trstudio.co.uk
 W: www.trstudio.co.uk

This drawing must not be scaled from nor should it be used for the calculation of areas for the purposes of valuation. All dimensions are indicative and must be verified on site prior to the commencement of any works. This drawing must be read in conjunction with all necessary information from all other design consultants and contractors. All works must comply with the relevant British standards and building control requirements. Drawing errors to be reported to the Architect.