



Garden

Concrete hard standing

Bank - Trees/ scrub

Dual pitched tiled roof


Bank - Trees/ scrub

Patio

Bank - Trees/ scrub

Garden

Terraced garden

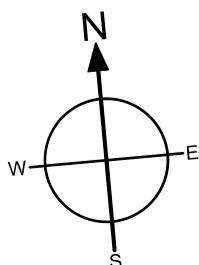

ROOF PLAN

Note: Responsibility is not accepted for errors made by others in scaling from this drawing. All dimensions to be confirmed on site.

SUNDIAL HOUSE DESIGNS

16 Folly Lane, Stroud, Glos, GL5 1SD Tel: 07789 537629

Drawing Title:	Roof Plan - Existing		
Project Name:	Beechcroft	Scale:	1-100@A3
Drawing No:	SHD-BEECH-SUR-04-O	Date:	Feb 2024
Revision:	-		