


1 EXISTING GROUND
Scale: 1:50

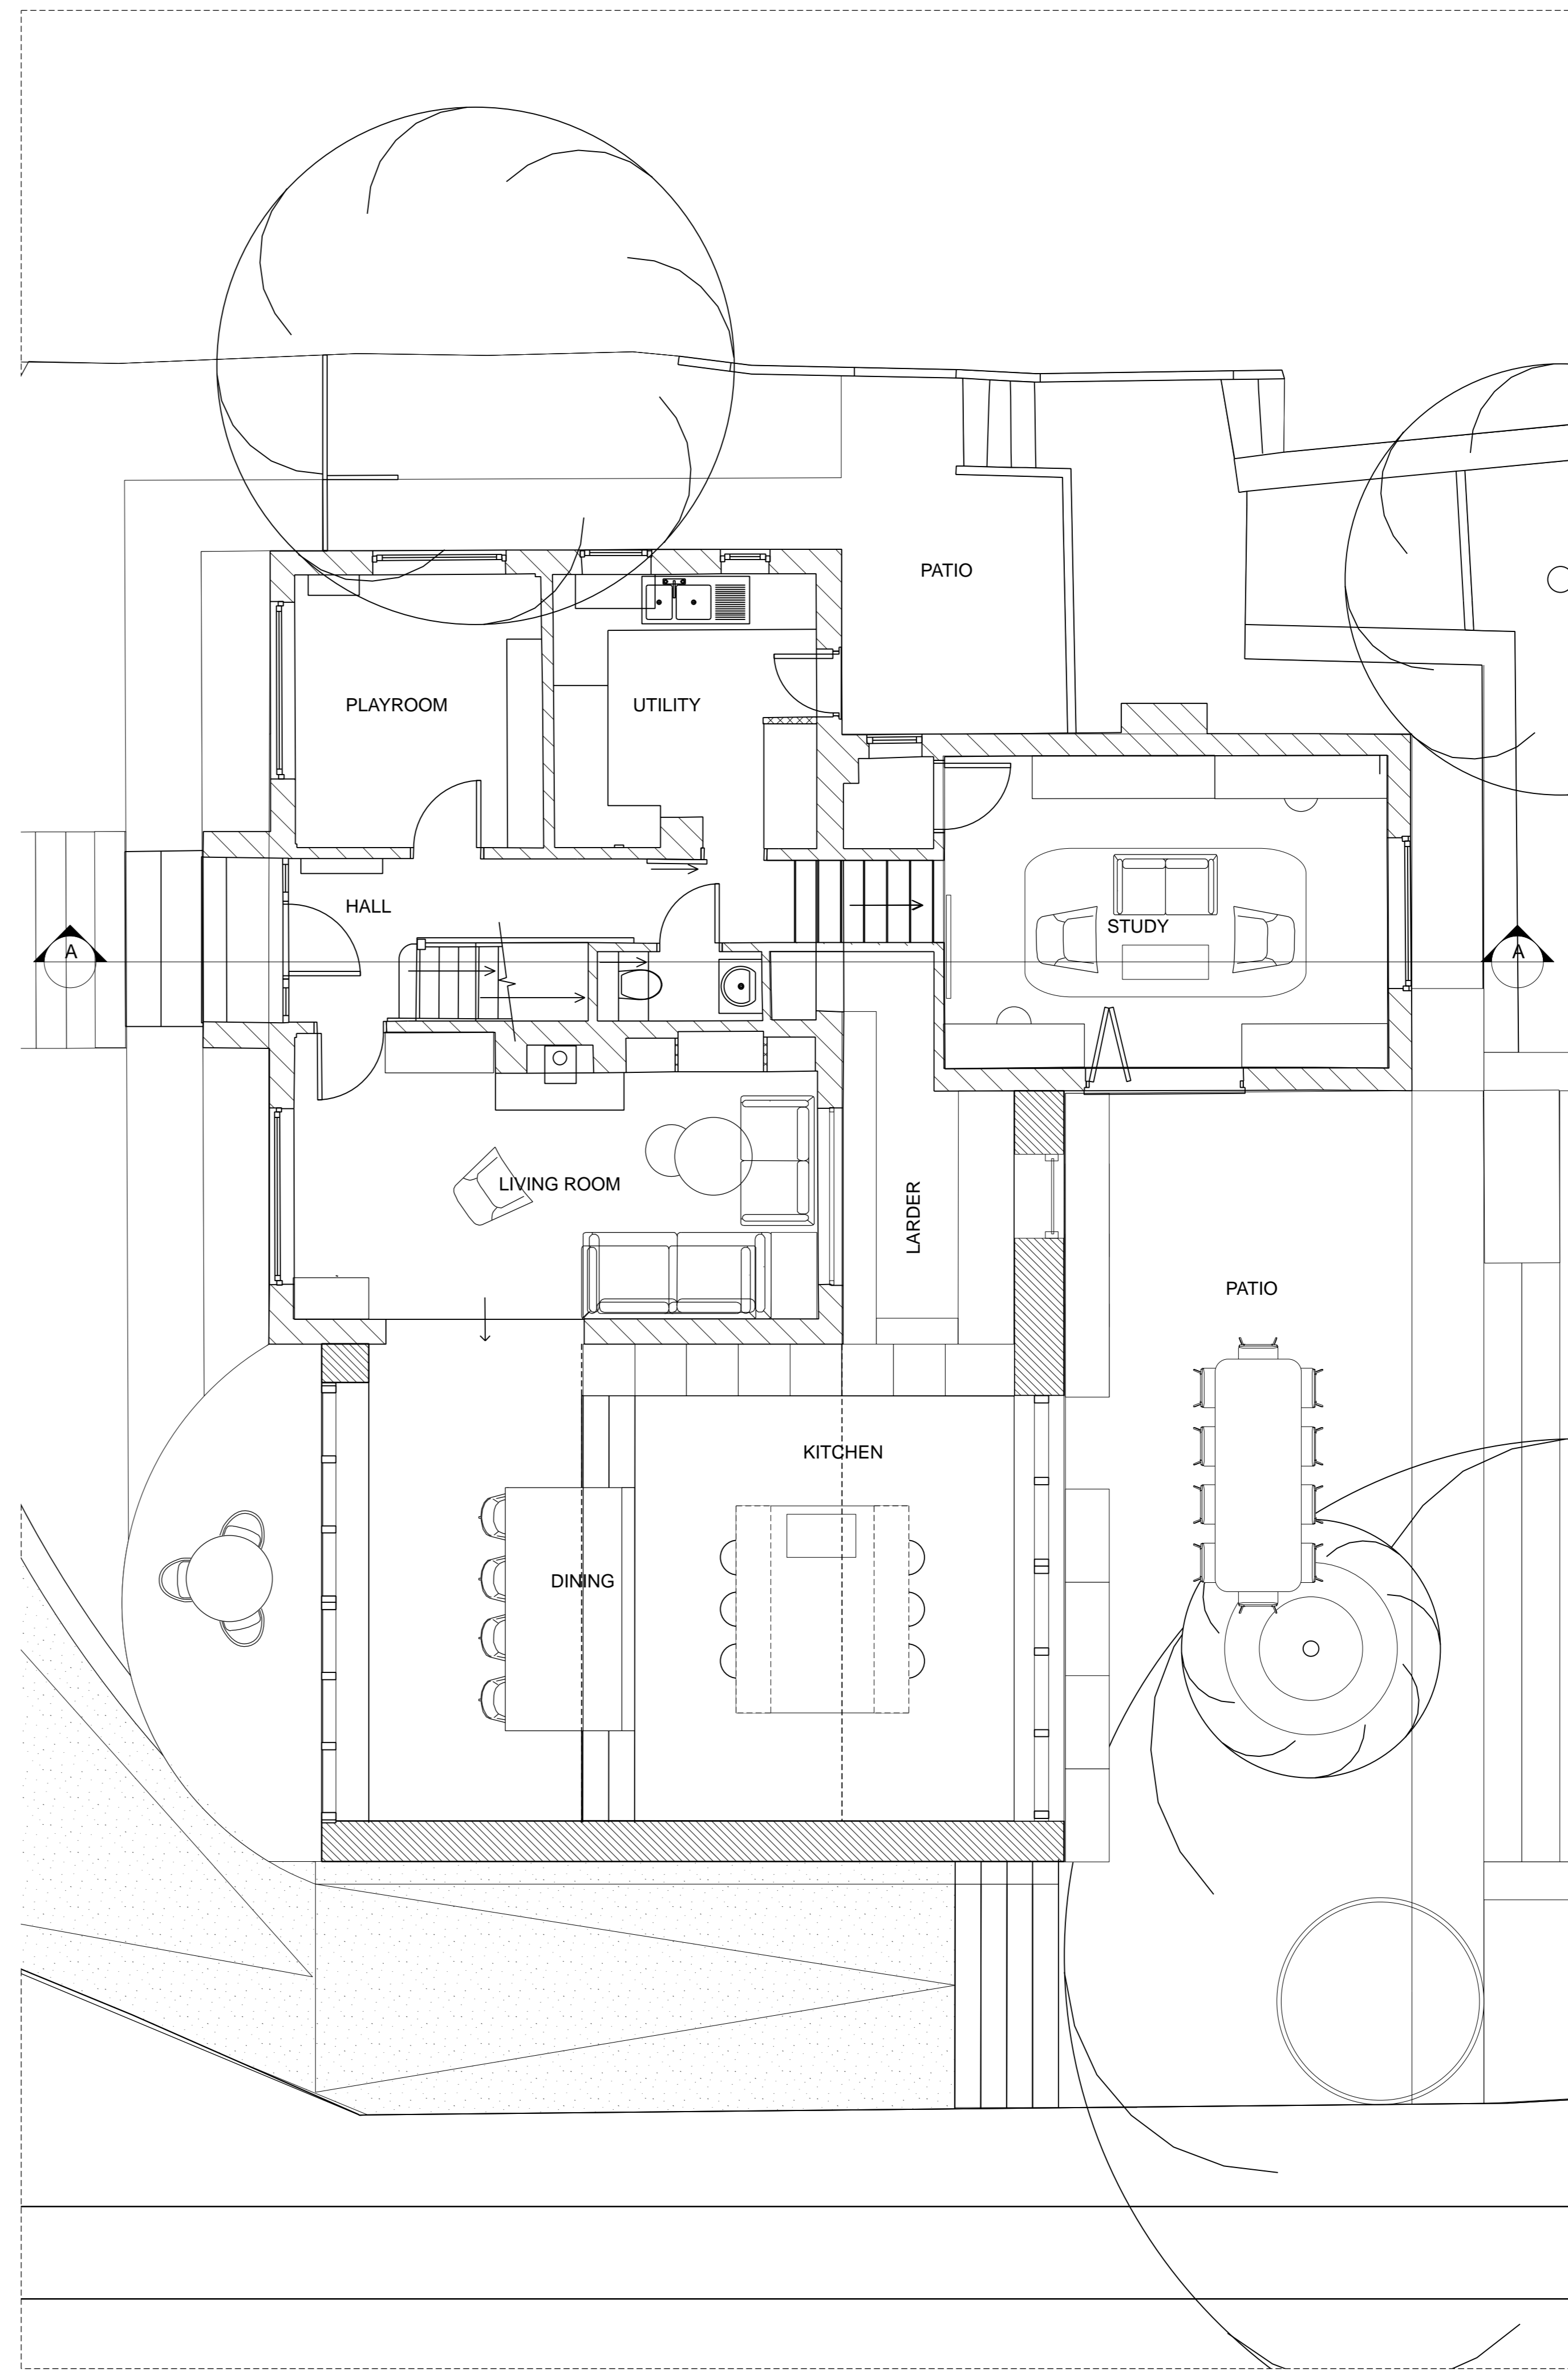

1 PROPOSED GROUND
Scale: 1:50

REVISION	DATE	NOTES

FOR		
PROJECT		OBJECT NO. 2209
STATUS	PLANNING	
SCALE	1:50@A1 1:100@A3	DATE 01/12
TITLE	EXISTING AND PROPOSED GROUND PLAN	
DRAWING NO.	(01)02	REVISION D