

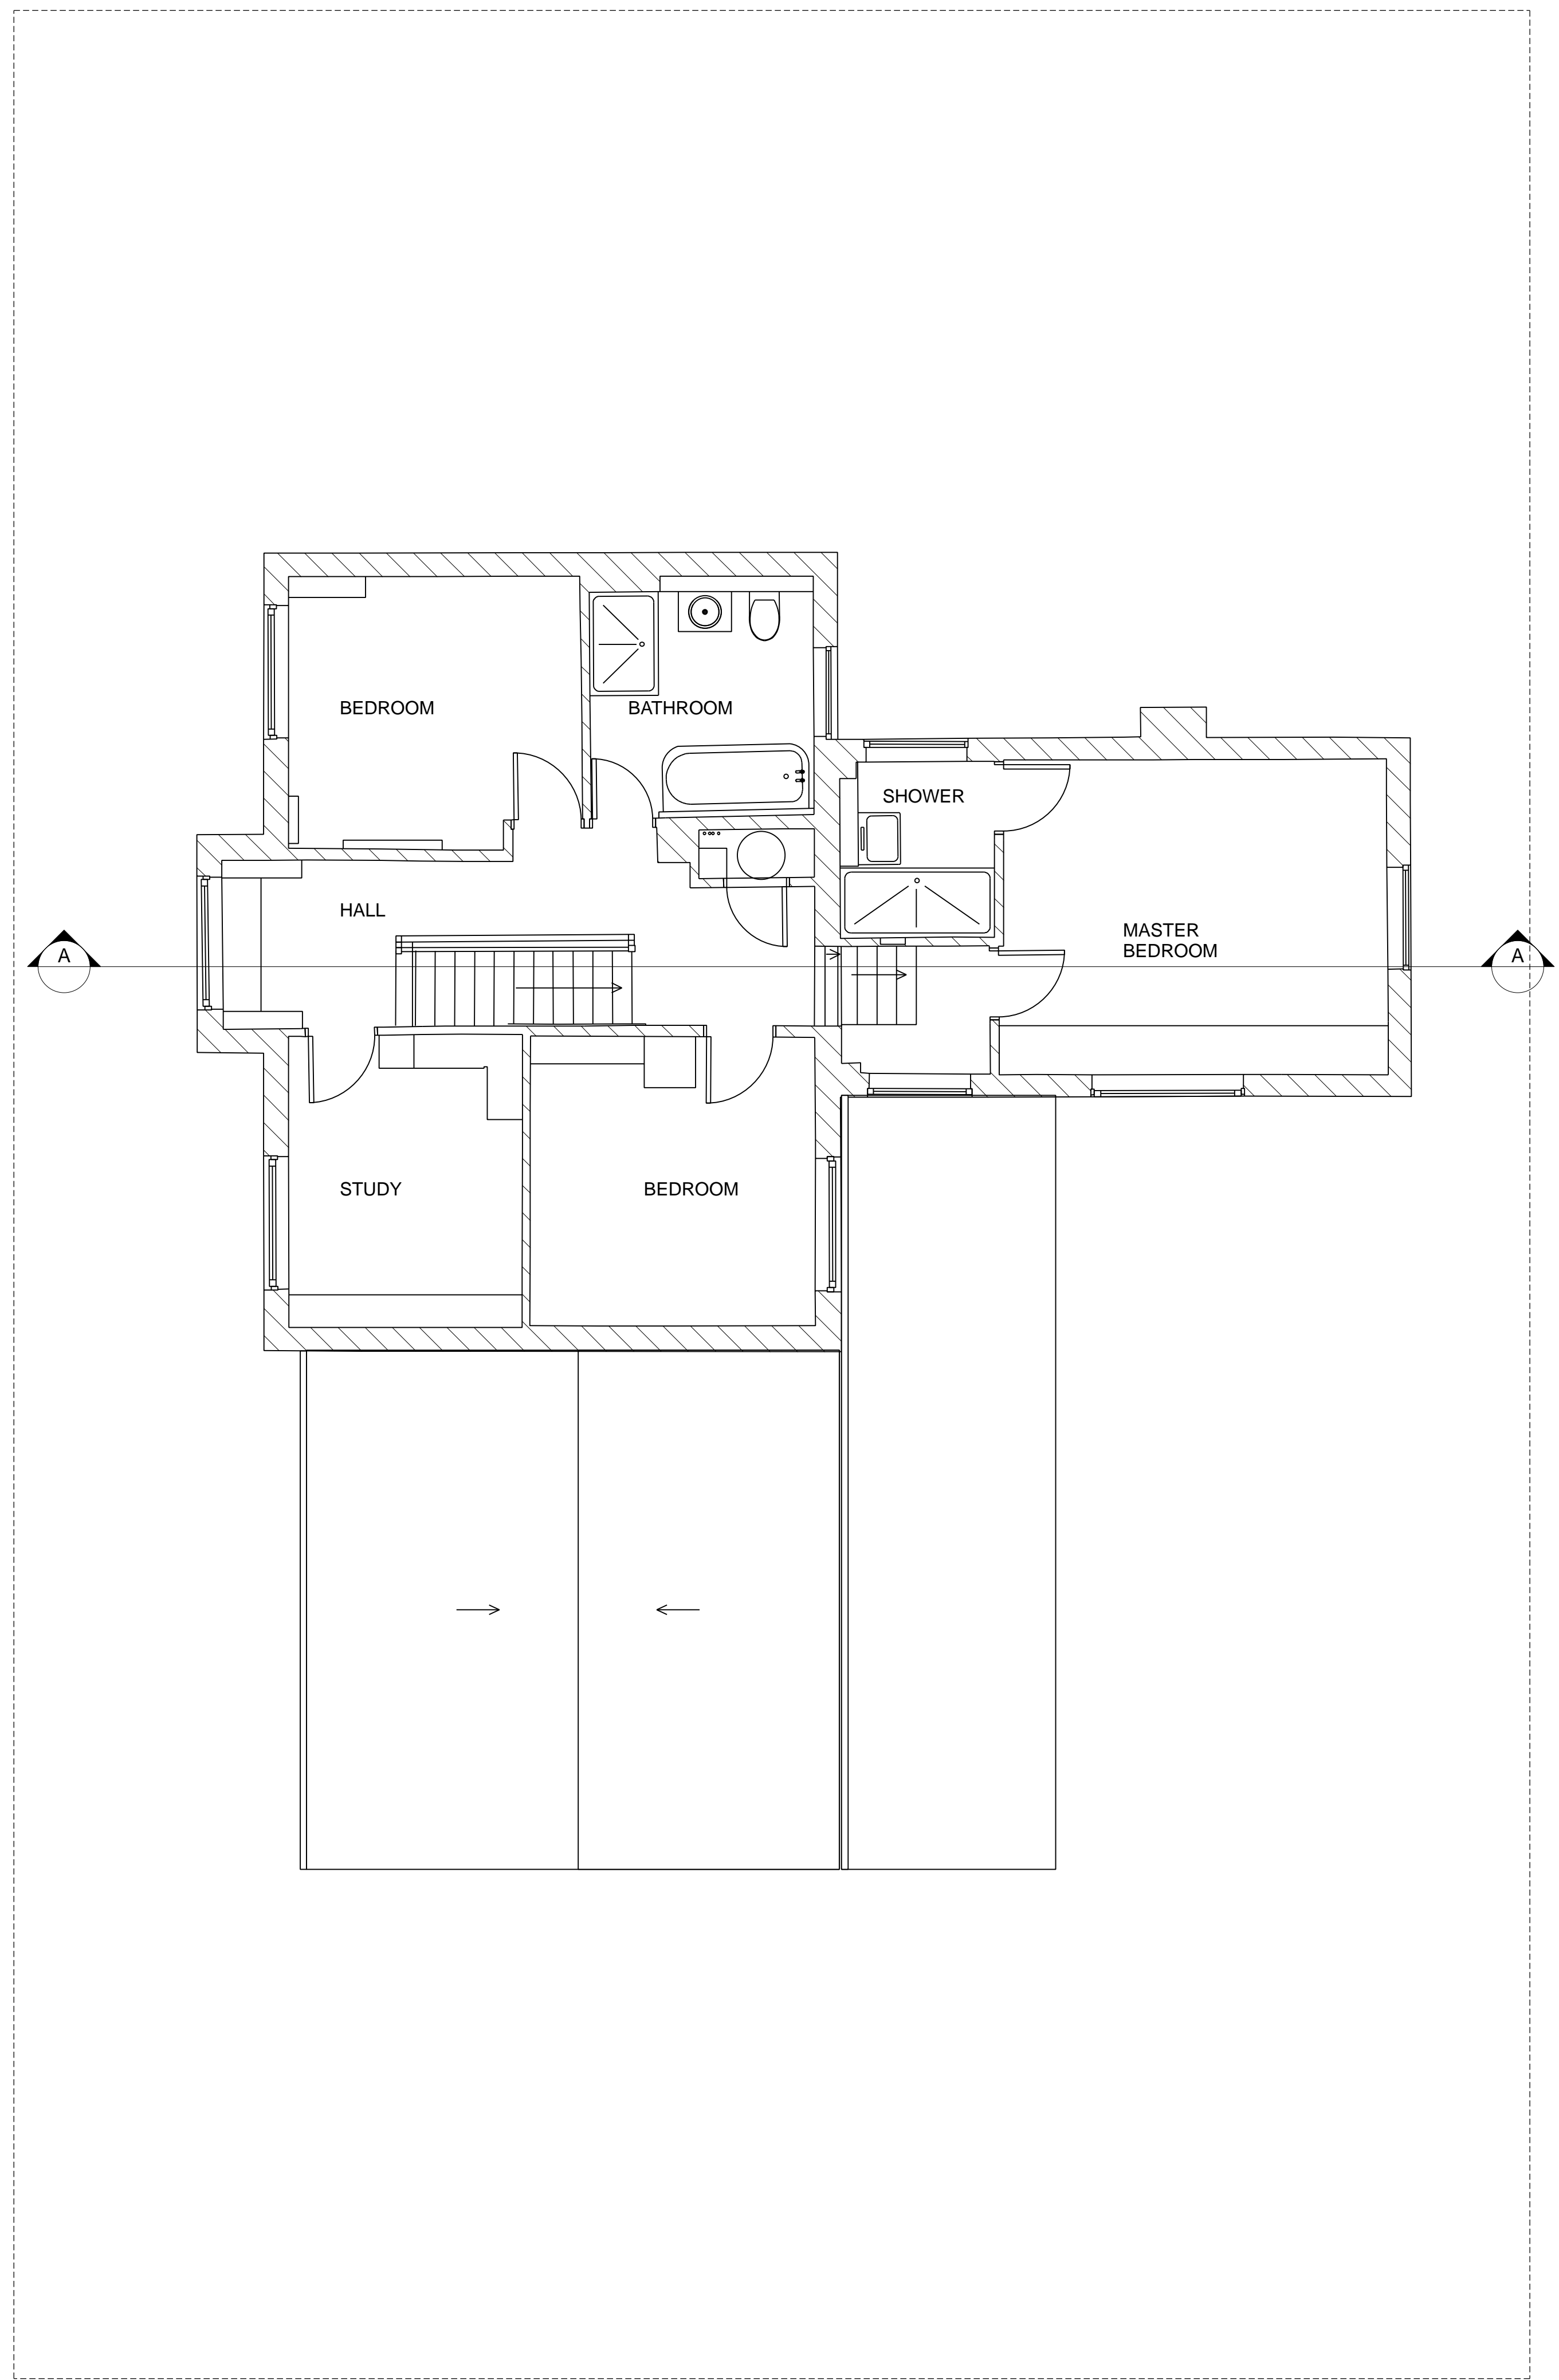
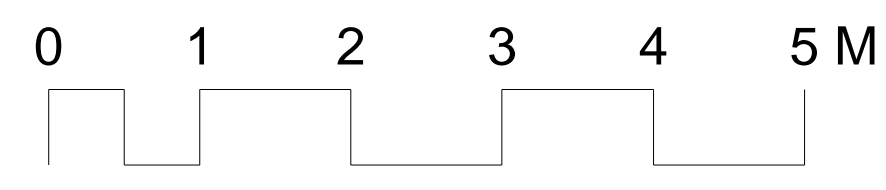
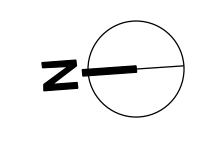


1 EXISTING FIRST
Scale: 1:50

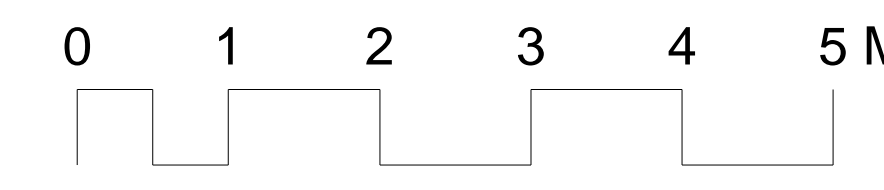

1 PROPOSED FIRST
Scale: 1:50

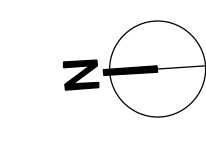

REVISION	DATE	NOTES

FOR	[REDACTED]
PROJECT	PRIMROSE BANK
PROJECT NO.	2209
STATUS	PLANNING
SCALE	1:250@A1 1:500@A3
DATE	07/06
TITLE	EXISTING AND PROPOSED FIRST PLAN
DRAWING NO.	(01)03
REVISION	D