


1 EXISTING LOFT
Scale: 1:50

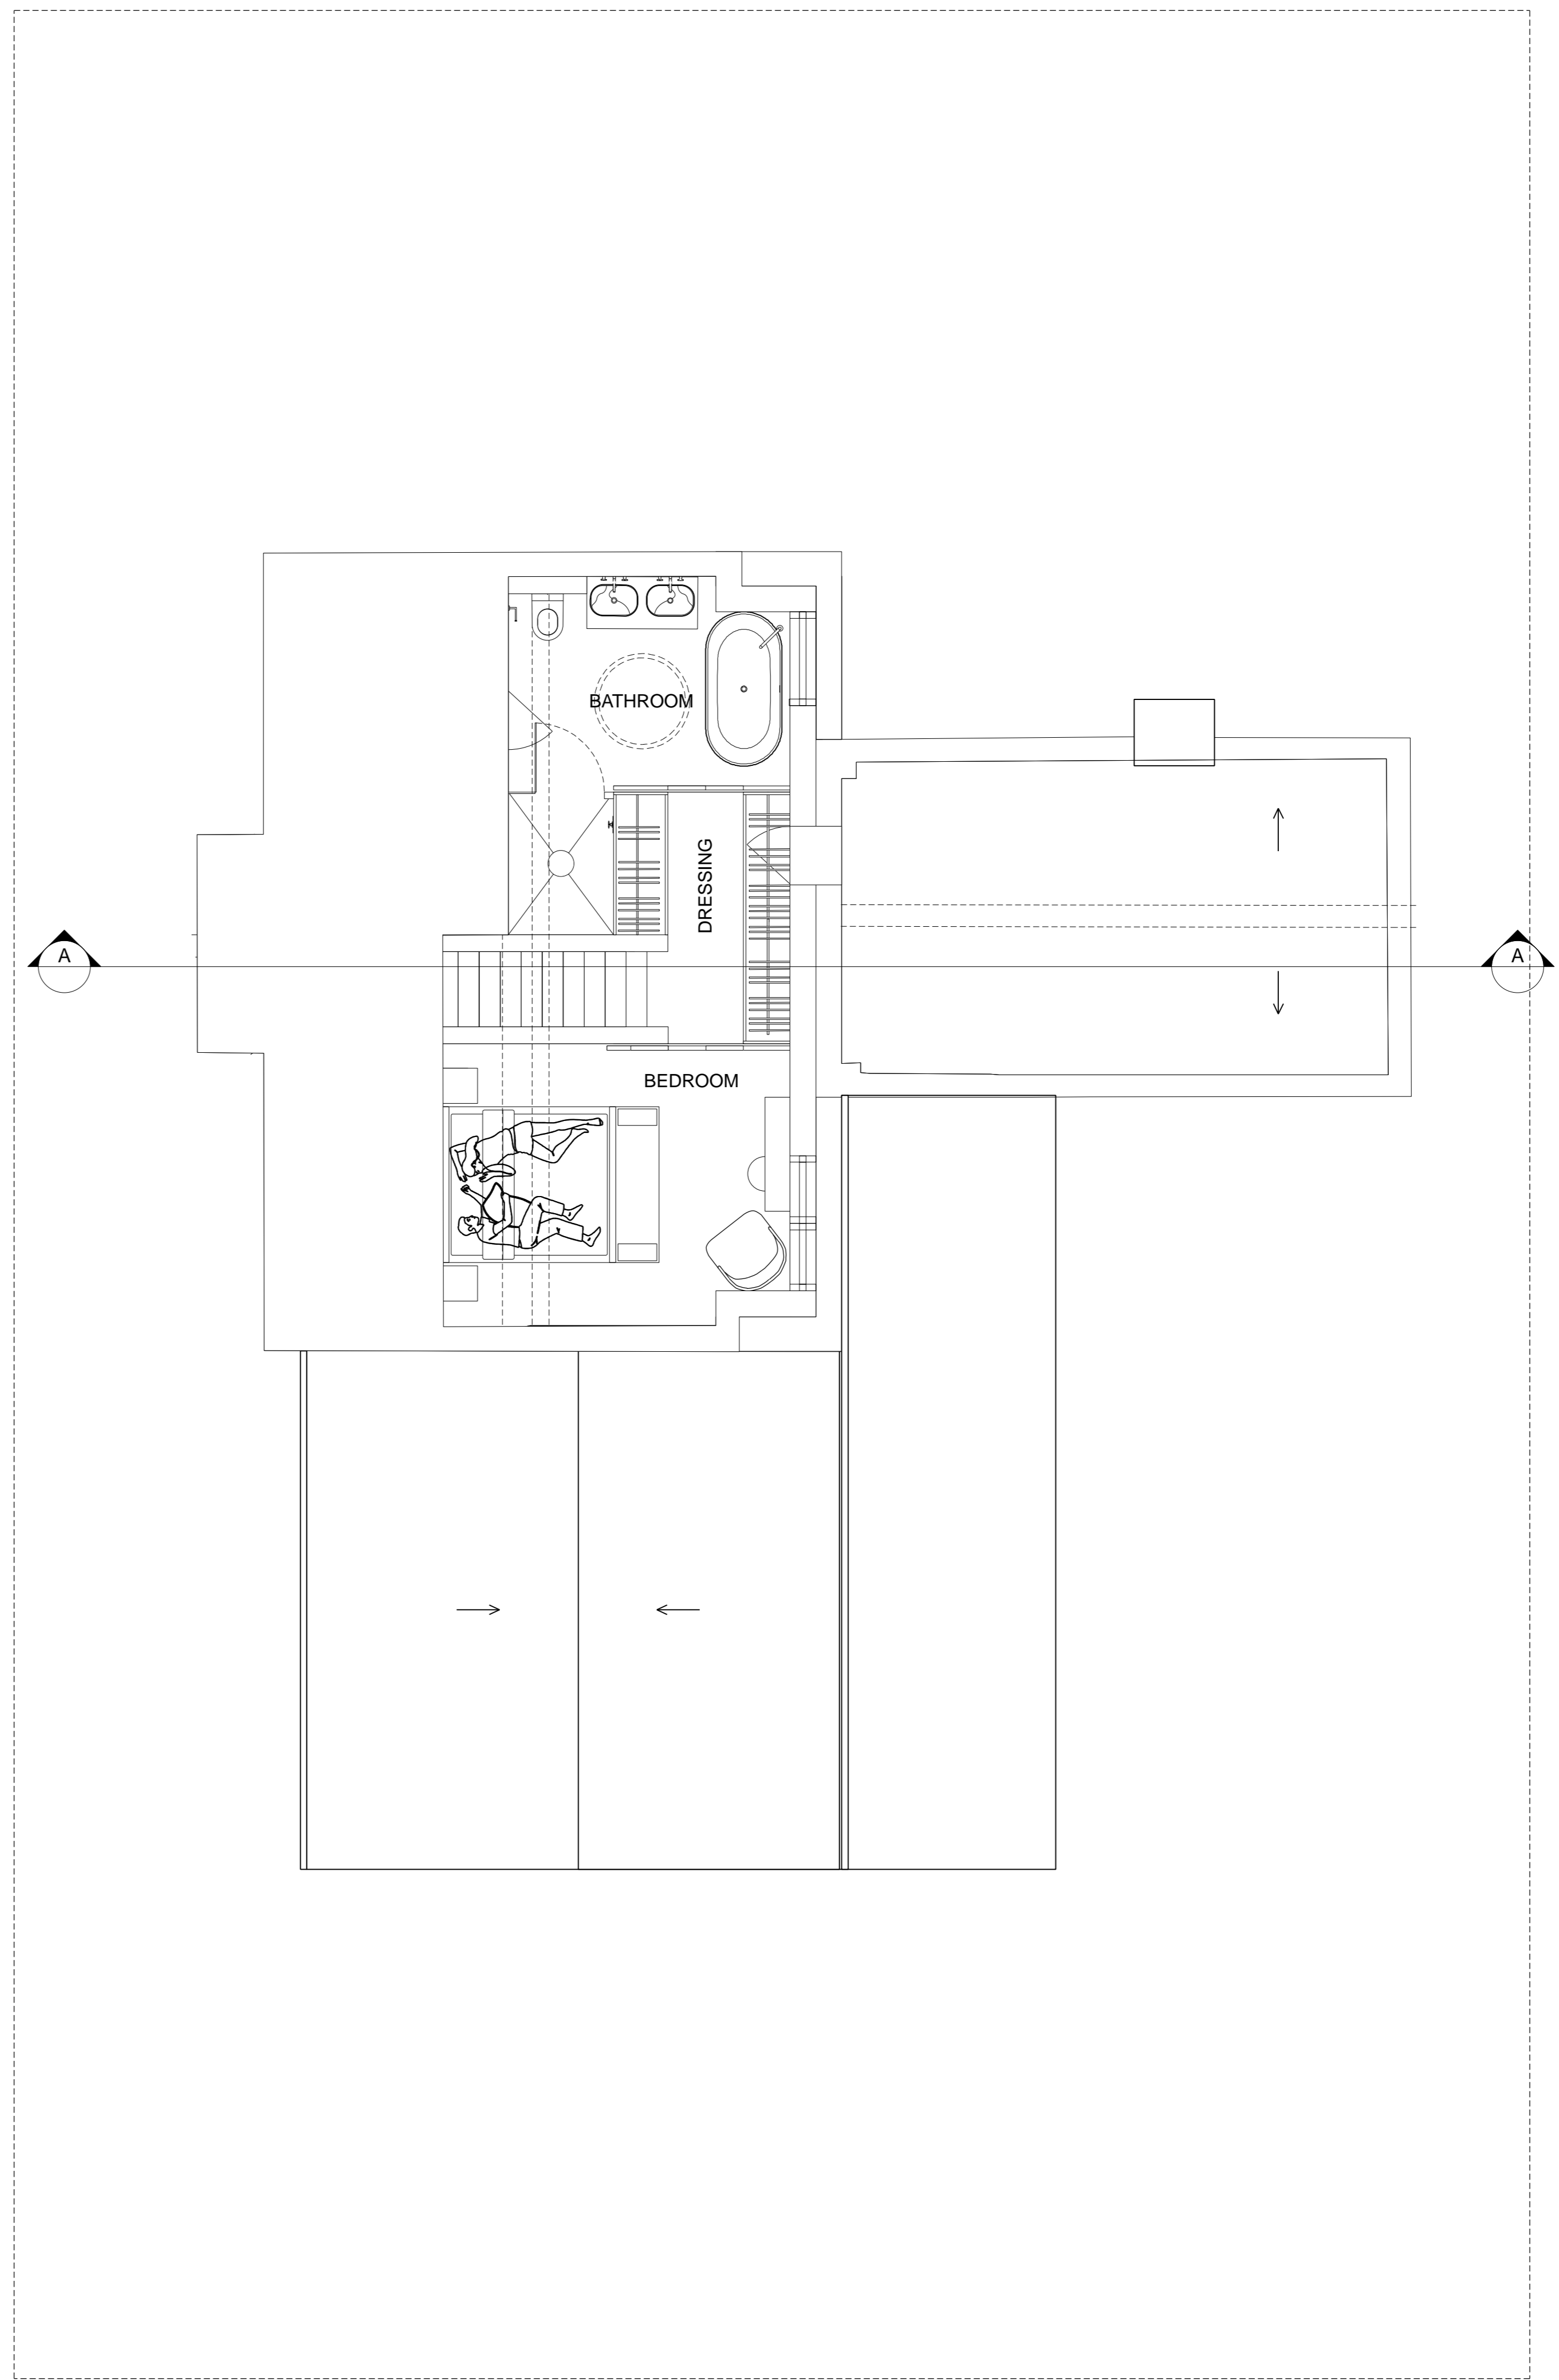

1 PROPOSED LOFT 1
Scale: 1:50

REVISION	DATE	NOTES

FOR	██████████	PROJECT NO.	2209
PROJECT	PRIMROSE BANK	STATUS	PLANNING
SCALE	1:250@A1 1:500@A3	DATE	07/06
TITLE	EXISTING AND PROPOSED LOFT PLAN		
DRAWING NO.	(01)04	REVISION	D