



Roof Plan

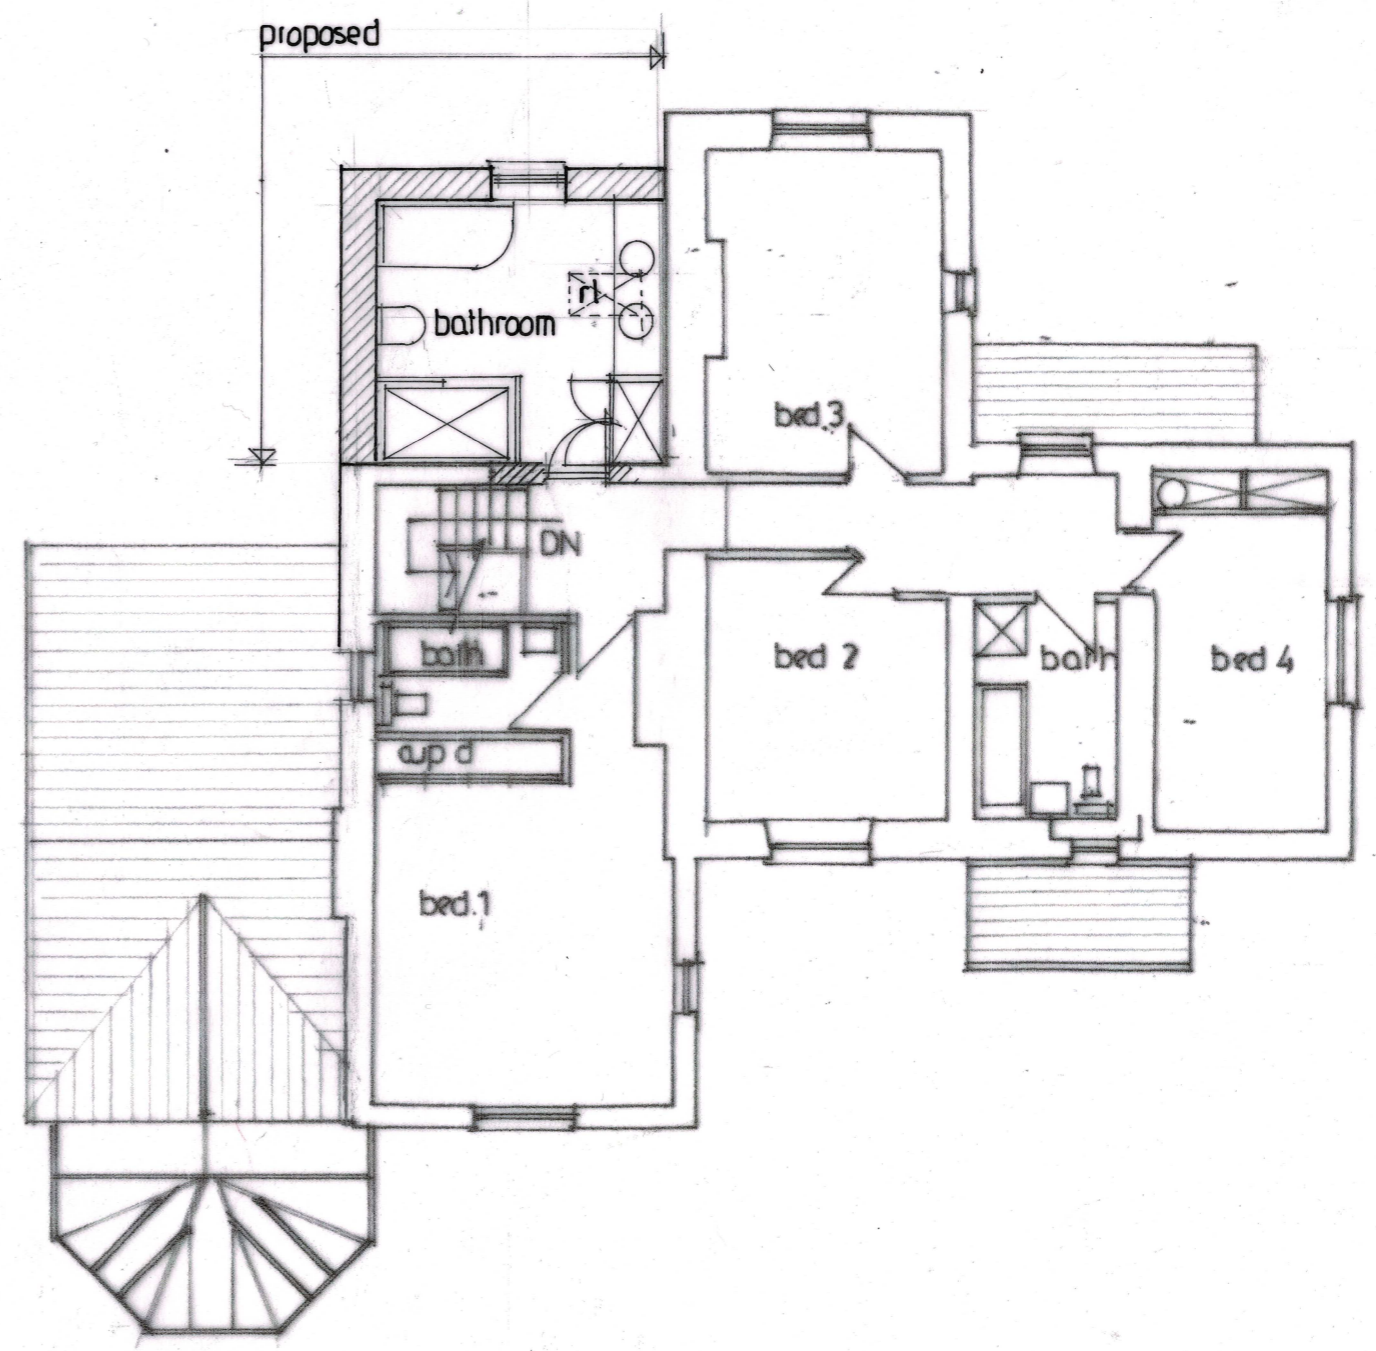

First Floor Plan

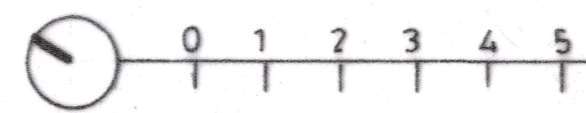

Berry Cottage Foxholes Lane, Tockington, South Gloucestershire BS32 4PF			
First Floor + Roof Plan AS PROPOSED			
1:100 A3		2369	01