


Roof Plan

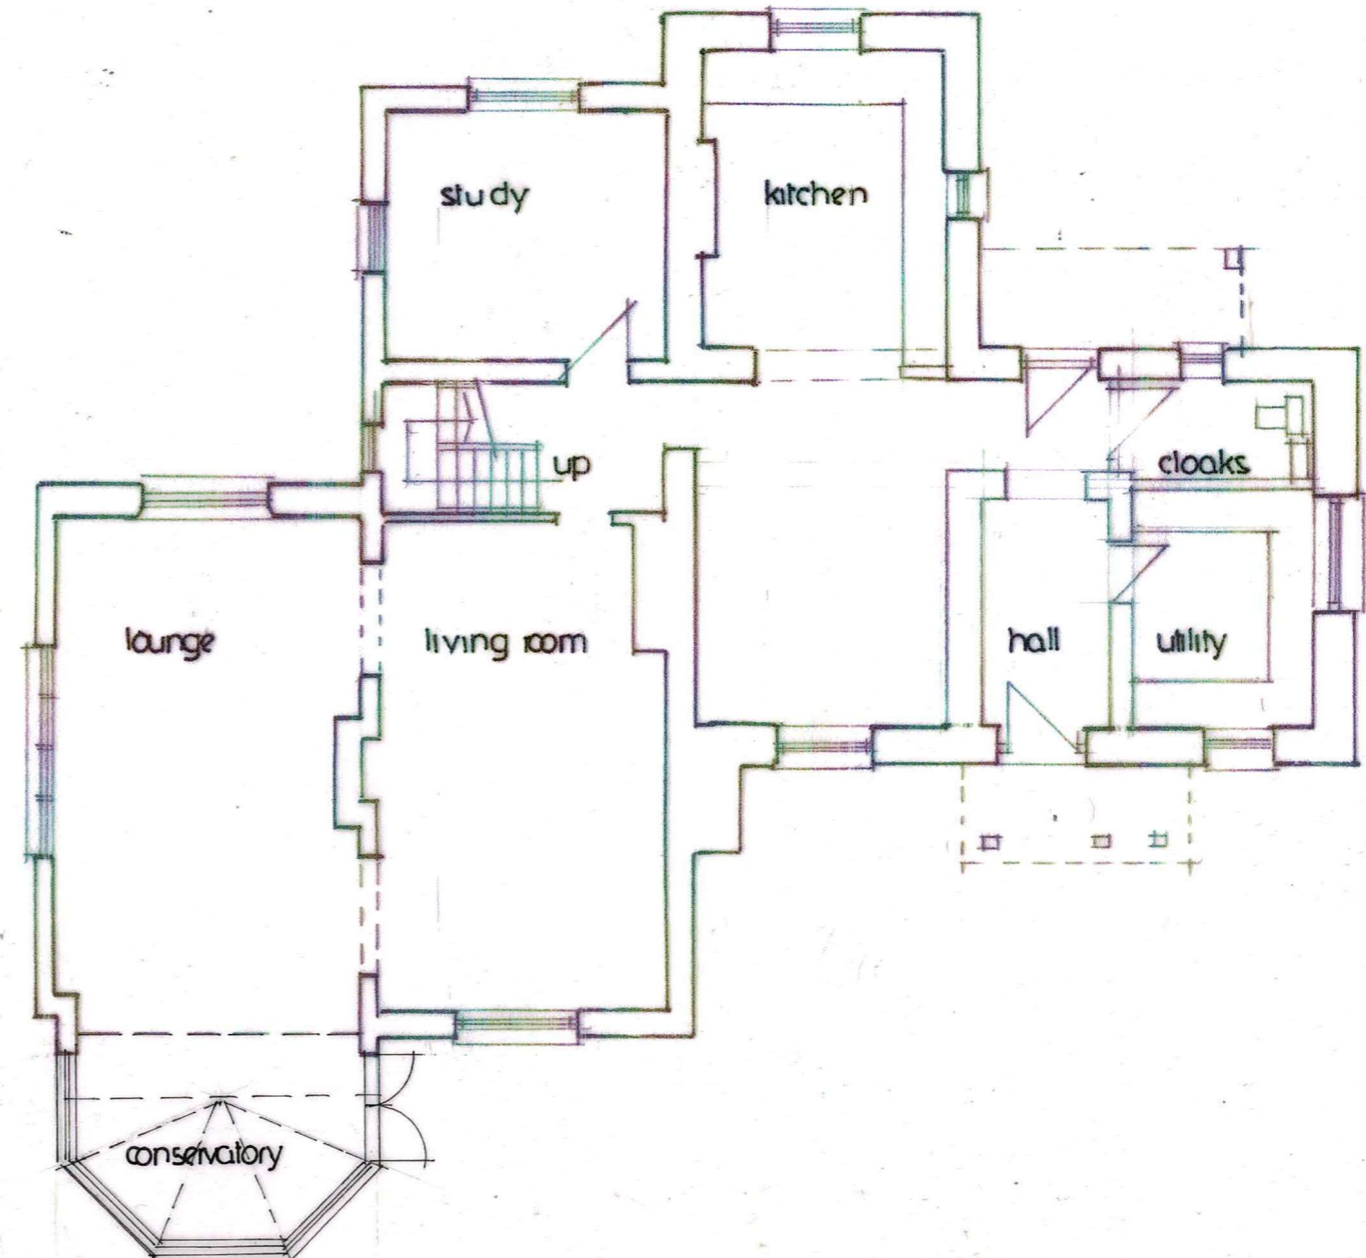

Ground floor Plan

Materials Key as existing

- 1 natural slate roof covering
- 2 natural stone
- 3 render
- 4 timber windows painted



Berry Cottage Foxholes Lane, Tockington, South Gloucestershire BS32 4PF		
Ground Floor + Roof Plan EXISTING		
1:100 A3	2367	01