





PROPOSED FRONT ELEVATION  
(1:100)

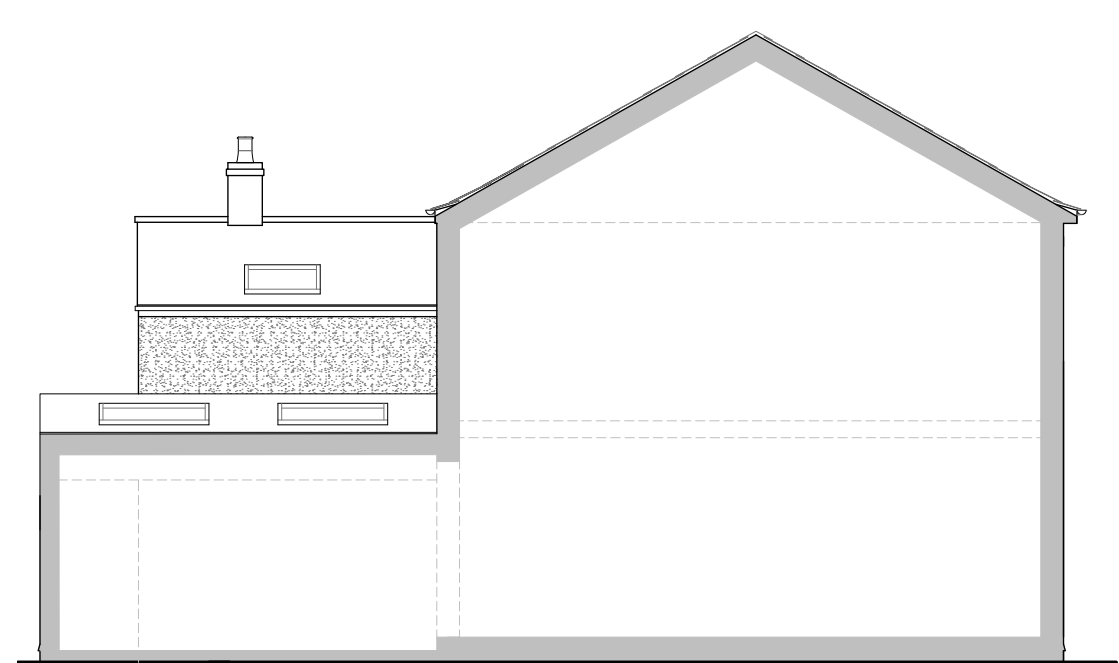


PROPOSED SIDE ELEVATION 1  
(1:100)




PROPOSED SIDE ELEVATION 2  
(1:100)

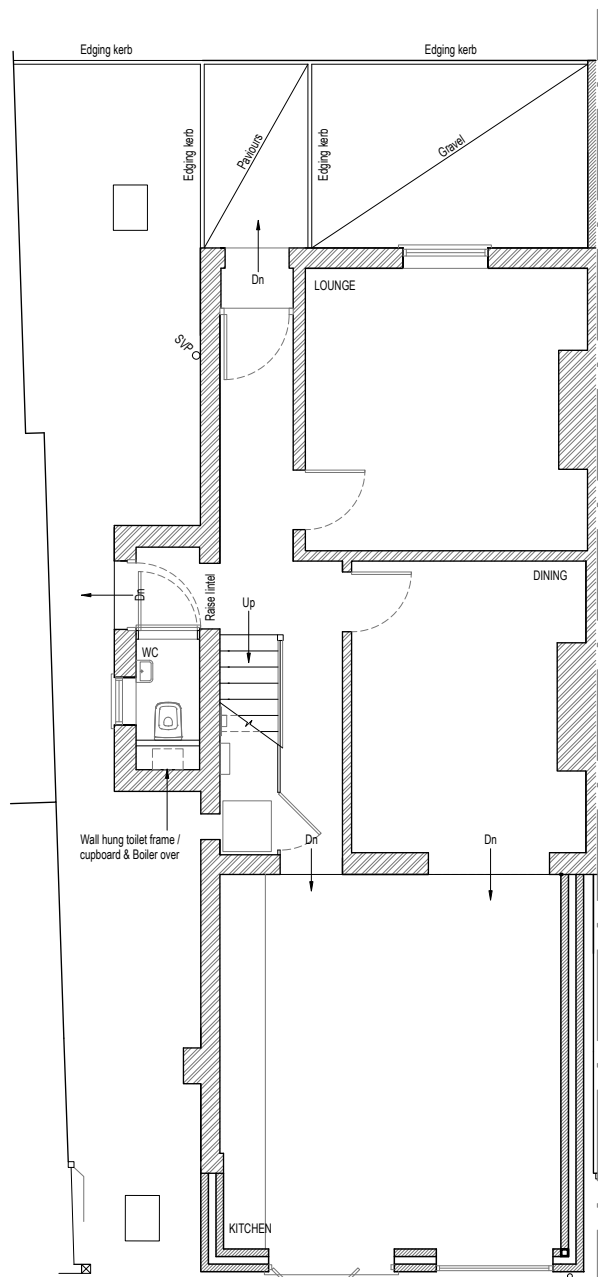

PROPOSED GROUND FLOOR  
(1:100)

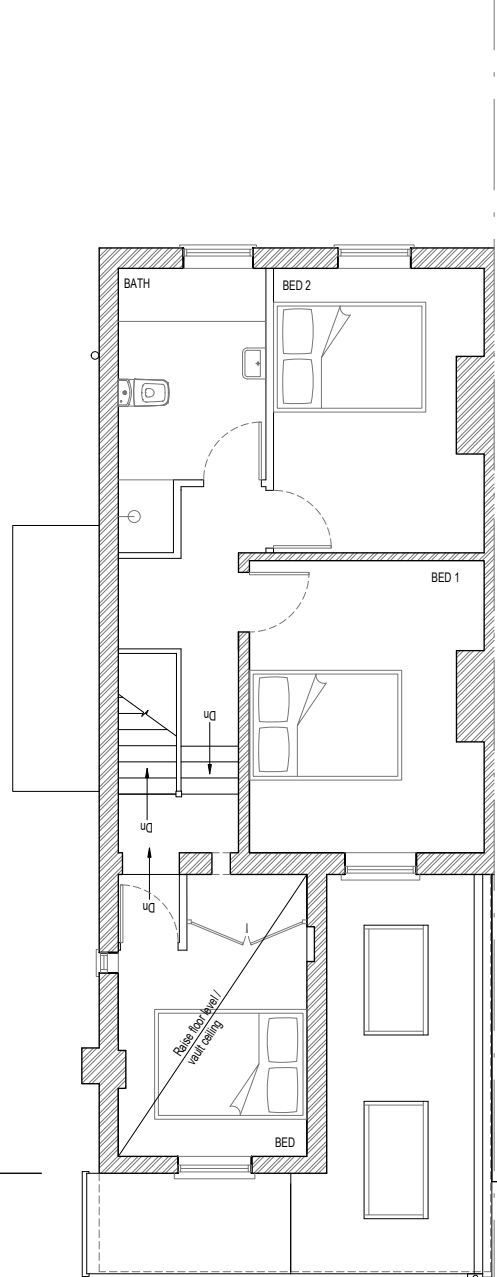

PROPOSED FIRST FLOOR  
(1:100)

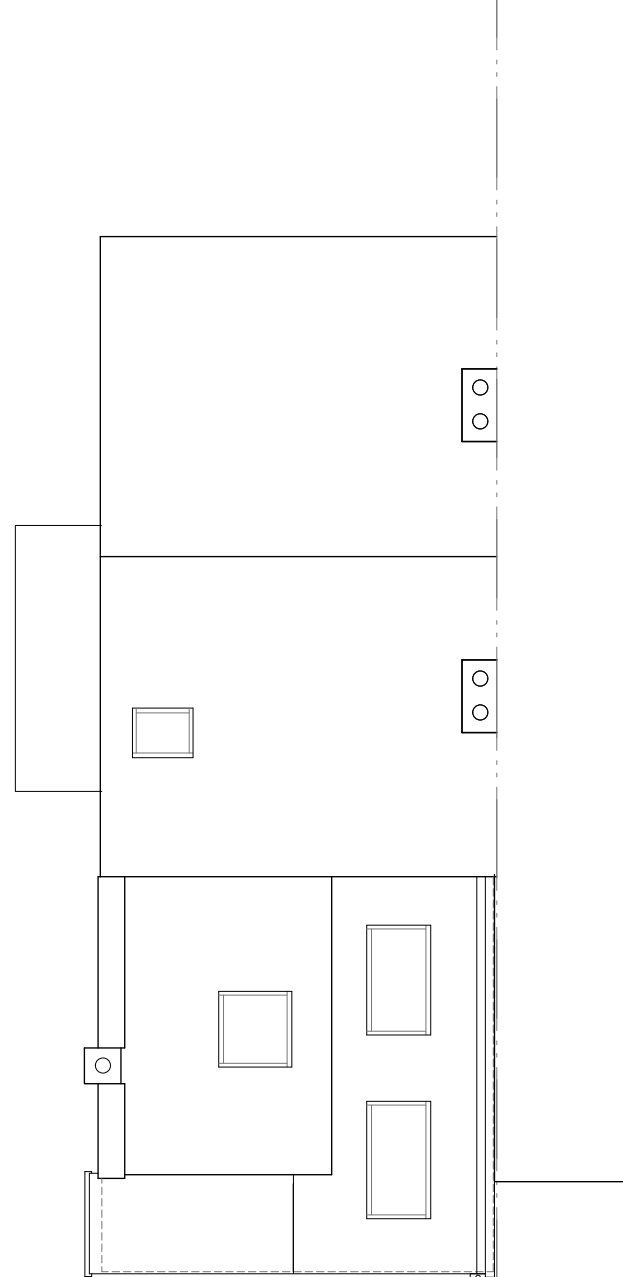

PROPOSED ROOF PLAN  
(1:100)



PROPOSED REAR ELEVATION  
(1:100)

PROPOSED EXTENSION MATERIALS:  
 ROOF - BLUE SLATE  
 WALLS - SMOOTH RENDER FRONT WHITE/OFF WHITE  
 WINDOWS EXISTING HOUSE - WHITE UPVC SASH EFFECT  
 WINDOWS / DOORS GROUND FLOOR REAR ELEVATION - DARK GREY ANTHRACITE  
 FACIAS & SOFFITS EXISTING - WHITE TIMBER / UPVC  
 FACIAS & SOFFITS EXTENSION - DARK GREY  
 RAINWATER GOODS - DARK GREY UPVC

1. All dimensions to be checked / taken on by site contractors.
2. Drawing indicative for planning purposes. Not to be used for construction.
3. Contractor to check existing levels, drainage & existing materials prior to forming an estimate & construction
4. All structural elements indicative. Seek Structural Engineers advice prior to construction or forming estimate



Extension Design & Planning Applications

address 1 Moorend Crescent, Cheltenham  
GL53 0EJ

project Rear Extension, New pitched roof to  
Existing Side Extension

drawing Proposed Plans and Elevations

scale 1:100 @ A3 date Nov 2023 dwg code CD-236-03a