


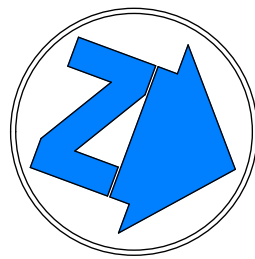

EXISTING BLOCK PLAN
(1:200)

PROPOSED BLOCK PLAN
(1:200)



SITE LOCATION PLAN
(1:1250)



1. All dimensions to be checked / taken on by site contractors.
2. Drawing indicative for planning purposes. Not to be used for construction.
3. Contractor to check existing levels, drainage & existing materials prior to forming an estimate & construction
4. All structural elements indicative. Seek Structural Engineers advice prior to construction or forming estimate



Extension Design & Planning Applications

address	1 Moorend Crescent, Cheltenham GL53 0EJ	
project	Rear Extension, New pitched roof to Existing Side Extension	
drawing	Site Location Plan & Block Plans	
scale	date	dwg code
As Noted @ A3	Nov 2023	CD-236-01