



ALEXIS JOINERY

Purpose Made Stairs & All Types of Joinery
Unit J4, Colchester Avenue Industrial Estate, Cardiff CF23 9AP
Telephone/Fax: (029) 2049 0118 • Mobile: 07971 412106
web: www.alexisjoinery.com • email: alex@alexisjoinery.com

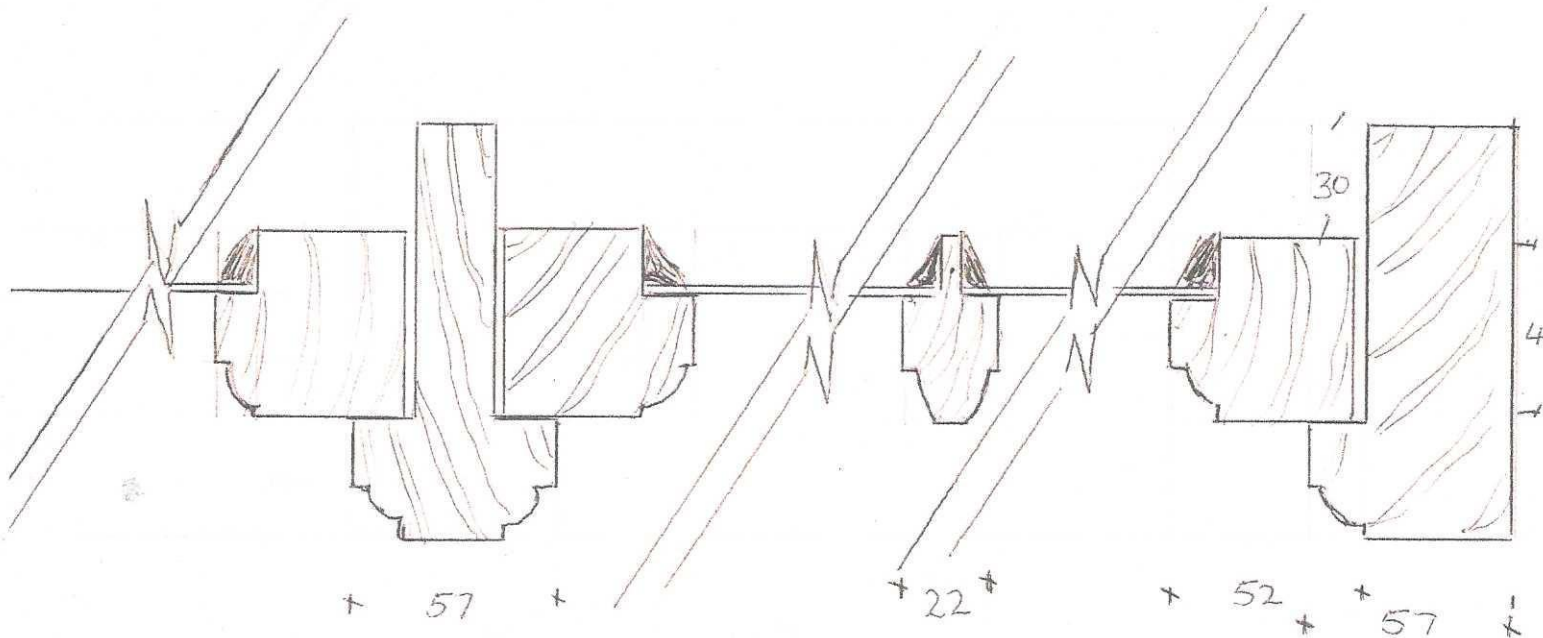

EXISTING WINDOW B + A
& PROPOSED

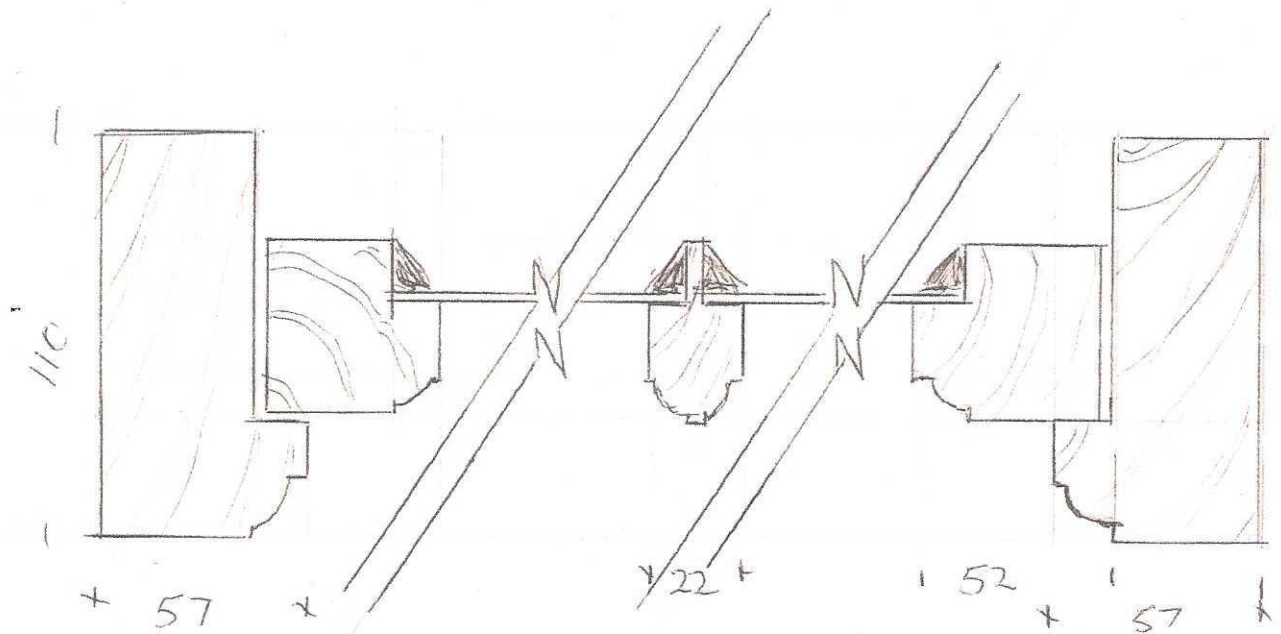

EXISTING WINDOW C

Proprietor: Alex Psaila & PROPOSED