
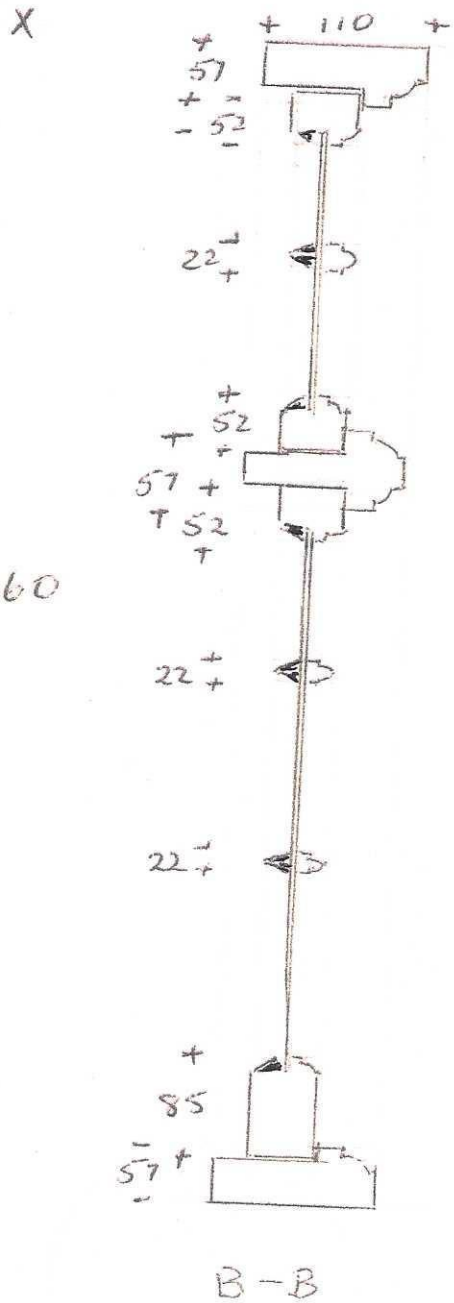


# ALEXIS JOINERY

Purpose Made Stairs & All Types of Joinery  
Unit J4, Colchester Avenue Industrial Estate, Cardiff CF23 9AP  
Telephone/Fax: (029) 2049 0118 • Mobile: 07971 412106  
web: www.alexisjoinery.com • email: alex@alexisjoinery.com

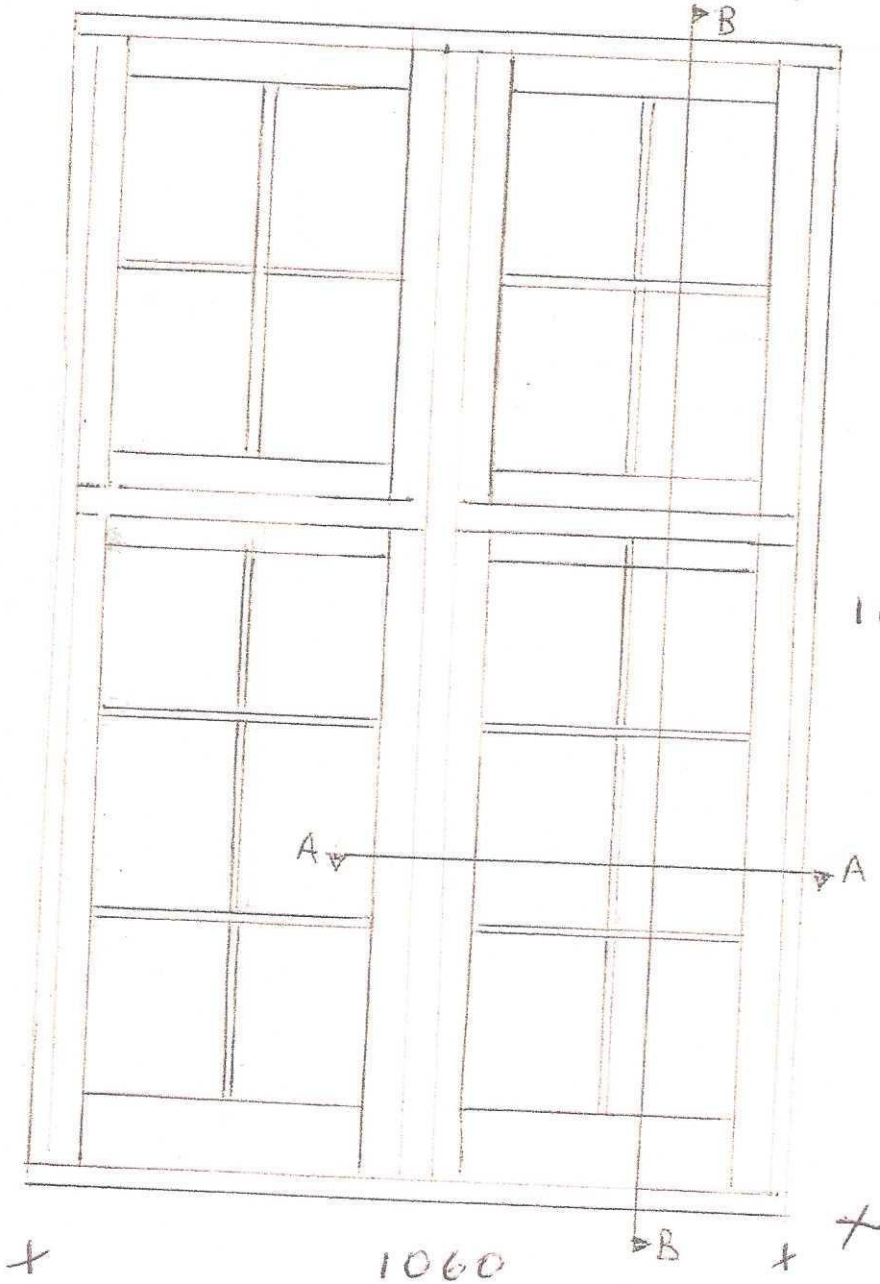

WINDOW. A & B  
EXISTING & PROPOSED