




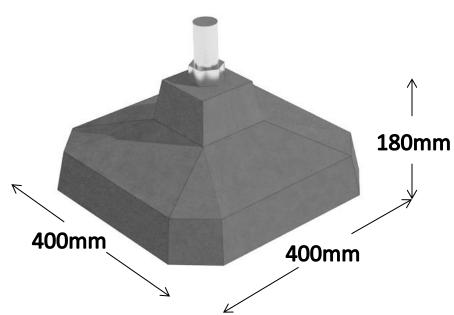

Commercial EasyPad Data Max vertical load 5 tonnes Self Weight 30 kgs




Ideal for buildings over 20 m2.


- Residential Log Cabins
- Garden Rooms
- Timber framed Buildings
- School Classrooms



T Bracket



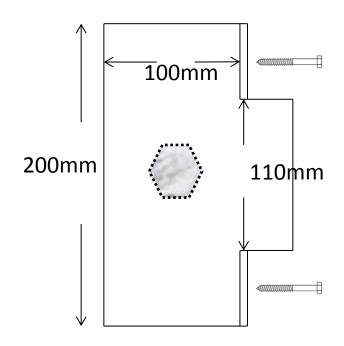

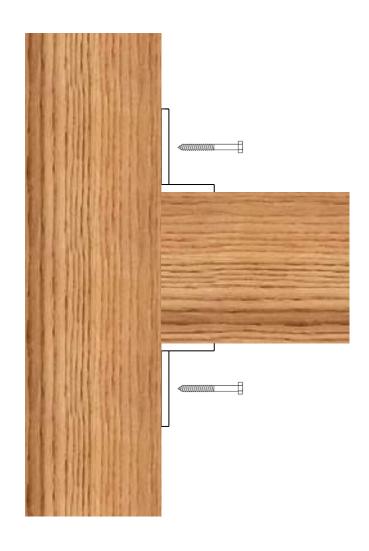







Stilt Bracket for 4 inch post





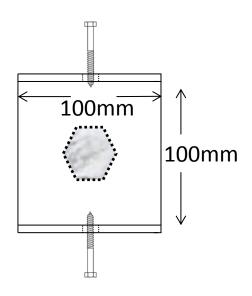

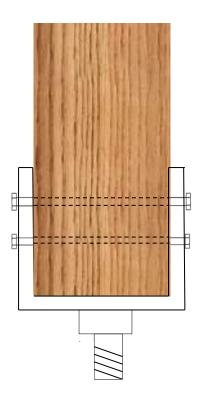







Inline Bracket



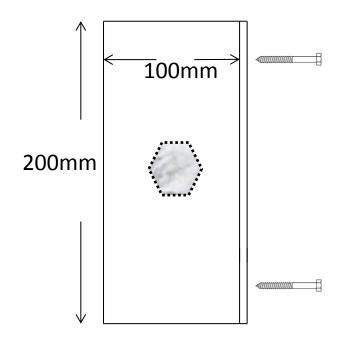

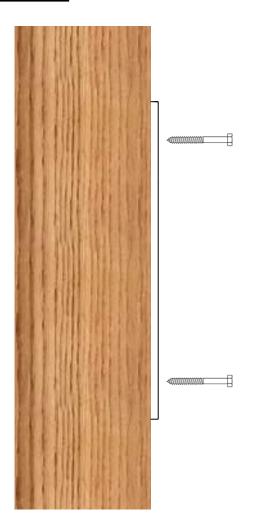





Corner Bracket



