



BLACK ONDULINE ROOFING THROUGHOUT

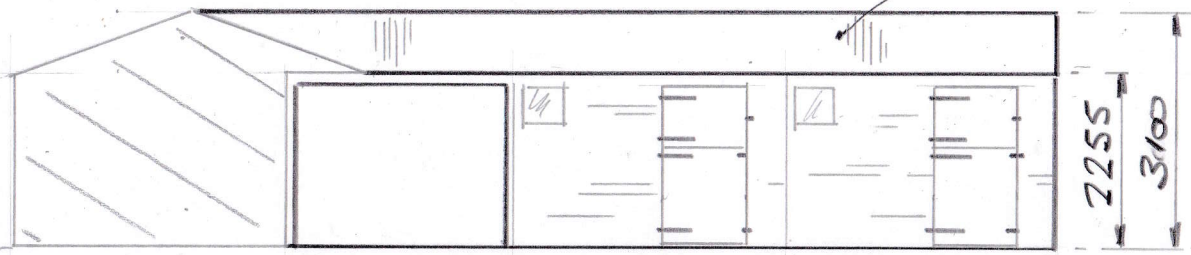


ELEVATION A

ZINC AIR LOUVER
FIXED VENTS.

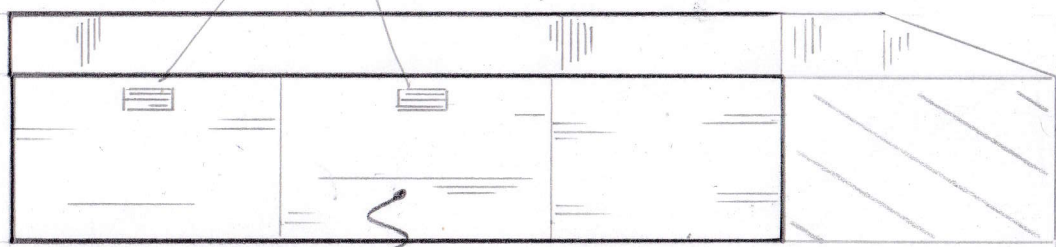


ELEVATION B

BROWN SHIPLAP
SOFTWOOD CLADDING
TO MATCH EXISTING

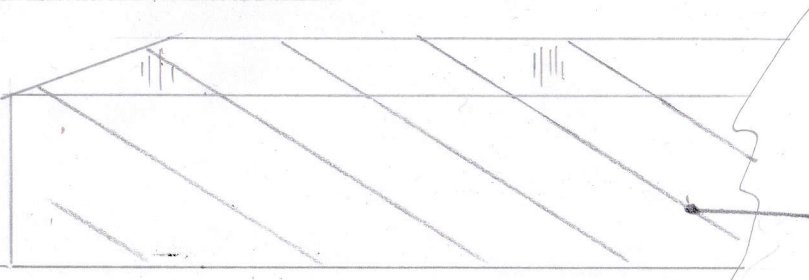


ELEVATION C


ALL EXISTING STRUCTURE
SHOWN HATCHED THIS

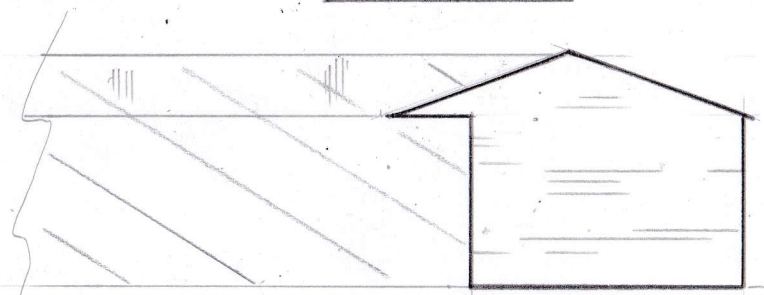

ELEVATION D

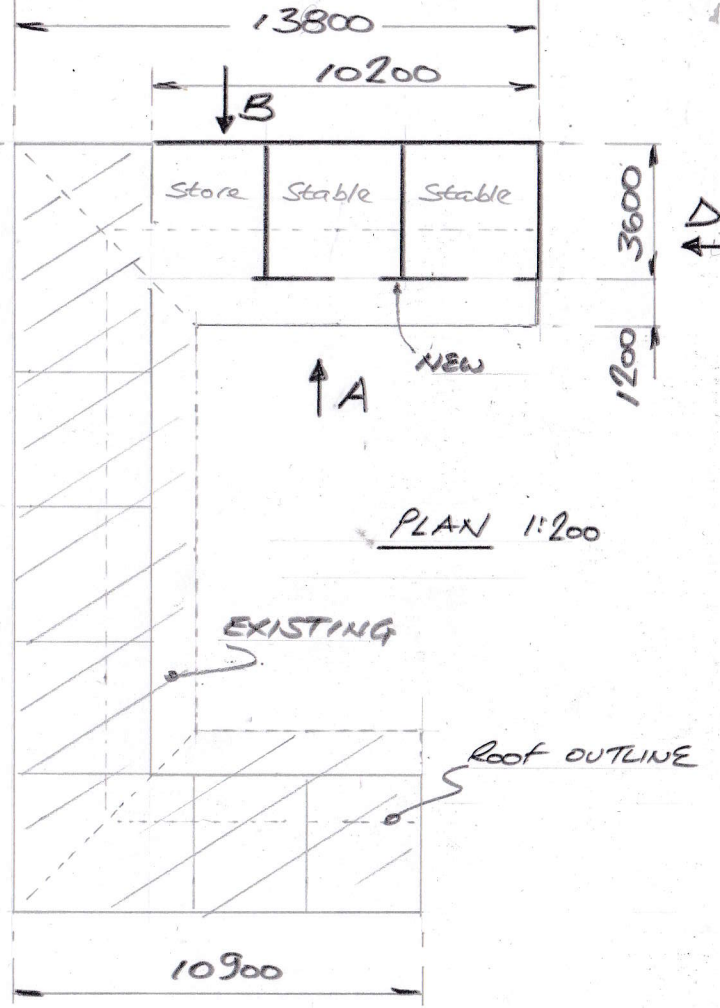

PLAN 1:200

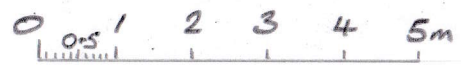

SCALE BAR 1:100 on A4

PROPOSED NEW 'ADD ON'
STABLES AND STORE

SCALE 1:100

PEN JAN 24

REV NO

LEVADE SYSTEMS LTD
Lines Farm Estate
Colemans Hatch
Hartfield
East Sussex TN7 4HT
Tel 01342 824117