



BLACK ONDULINE ROOFING THROUGHOUT

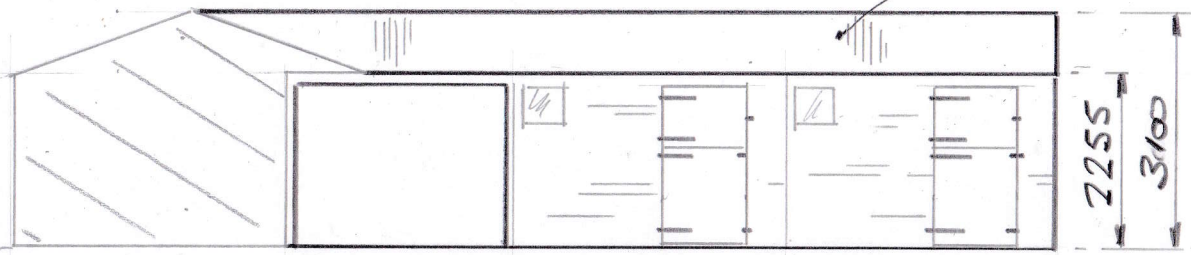


ELEVATION A

ZINC AIR LOUVER
FIXED VENTS.

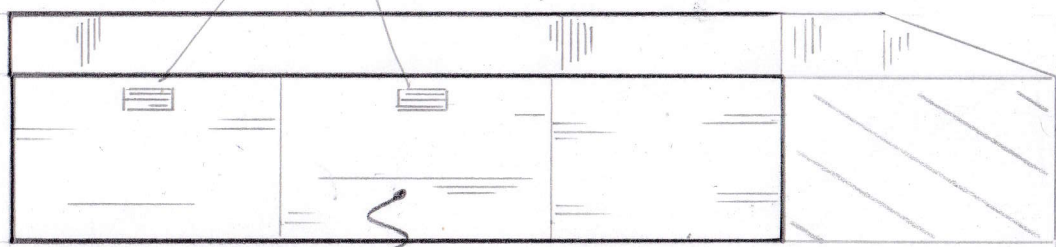


ELEVATION B

BROWN SHIPLAP
SOFTWOOD CLADDING
TO MATCH EXISTING

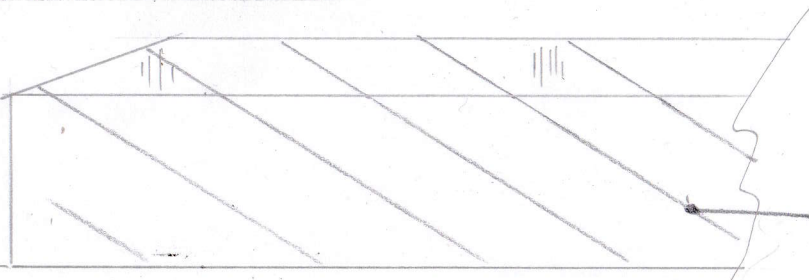


ELEVATION C

ALL EXISTING STRUCTURE
SHOWN HATCHED THIS

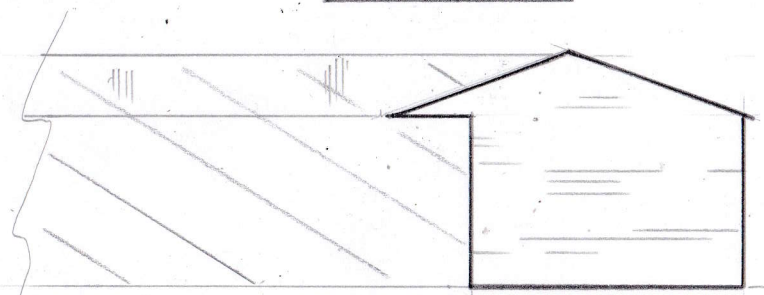

ELEVATION D

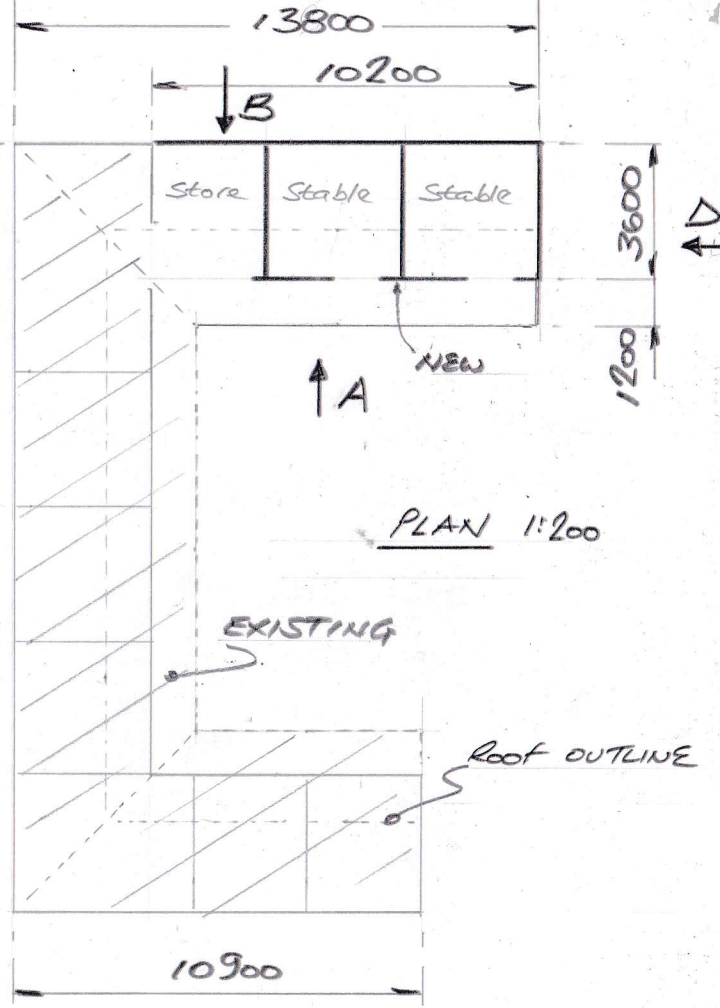


PLAN 1:200

EXISTING

NEW

ROOF OUTLINE

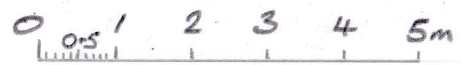

SCALE BAR 1:100 on A4

PROPOSED NEW ADD ON
STABLES AND STORE

SCALE 1:100

PEN JAN 24

REV NO

LEVADE SYSTEMS LTD

Lines Farm Estate

Colemans Hatch

Hartfield

East Sussex TN7 4HT

Tel 01342 824117